



SUPPLIED BY VOITH SULZER:

- (111) - SECONDARY STAGE FEED PIPING, RECIRCULATION PIPING, MIX CELL FEED AND REJECTS PIPING
- (112) - ALL PIPING SUPPORTS TO ALLEVIATE EXTERNAL LOADS ON CELLS
- (113) - CUSTOMER SUPPLIED SOLEPLATES, (11 REQUIRED)
(1.00" THICK X 14.00" X 106.31")
- (114) - FOUNDATIONS AND ANCHOR BOLTS
- (115) - ANY ERECTION, ASSEMBLY, AND FIELD WELDING NOT SPECIFIED IN FINAL CONTRACTUAL AGREEMENT
- (116) - 3/4-10 TAP THRU (4) HOLES PER SOLEPLATE
- (117) - HOLD DOWN CLAMP AND MOUNTING HARDWARE (18 REQUIRED)


DTL	ITEM #	DESCRIPTION	QTY	DRAWING #
1	132255	ASSY CELL ECC4/38 316L RH M1 (1X2.0M)	1	D54-100051
2	133895	ASSY CELL ECC4/38 316L RH P1-P3 (3X4.0M)	1	D54-100054
3	132256	ASSY CELL ECC4/38 316L RH P4-P6 (3X4.0M)	1	D54-100052
4	132257	ASSY CELL ECC3/38 316L RH S1, S2 (2X3.0M)	1	D54-100053
5	250272	ASSY, DIFFUSOR 0.9 BAR ECC /38 P	30	ZFC0-900-00510
6	132259	PIPING SET, FLTN DEINK SYSTEM	1	D54-739017
7	132260	HARDWARE SET, PIPING	1	
8	201707	STUD 316SS FULL THREAD 0.62-11 UNC X 1.75 LG	16	
9	111539	BRKT MTG NAMEPLATE S/N 316L	9	B46-707009
10	102027	TAG S/N & EQUIPMENT NUMBER	9	B97-950003

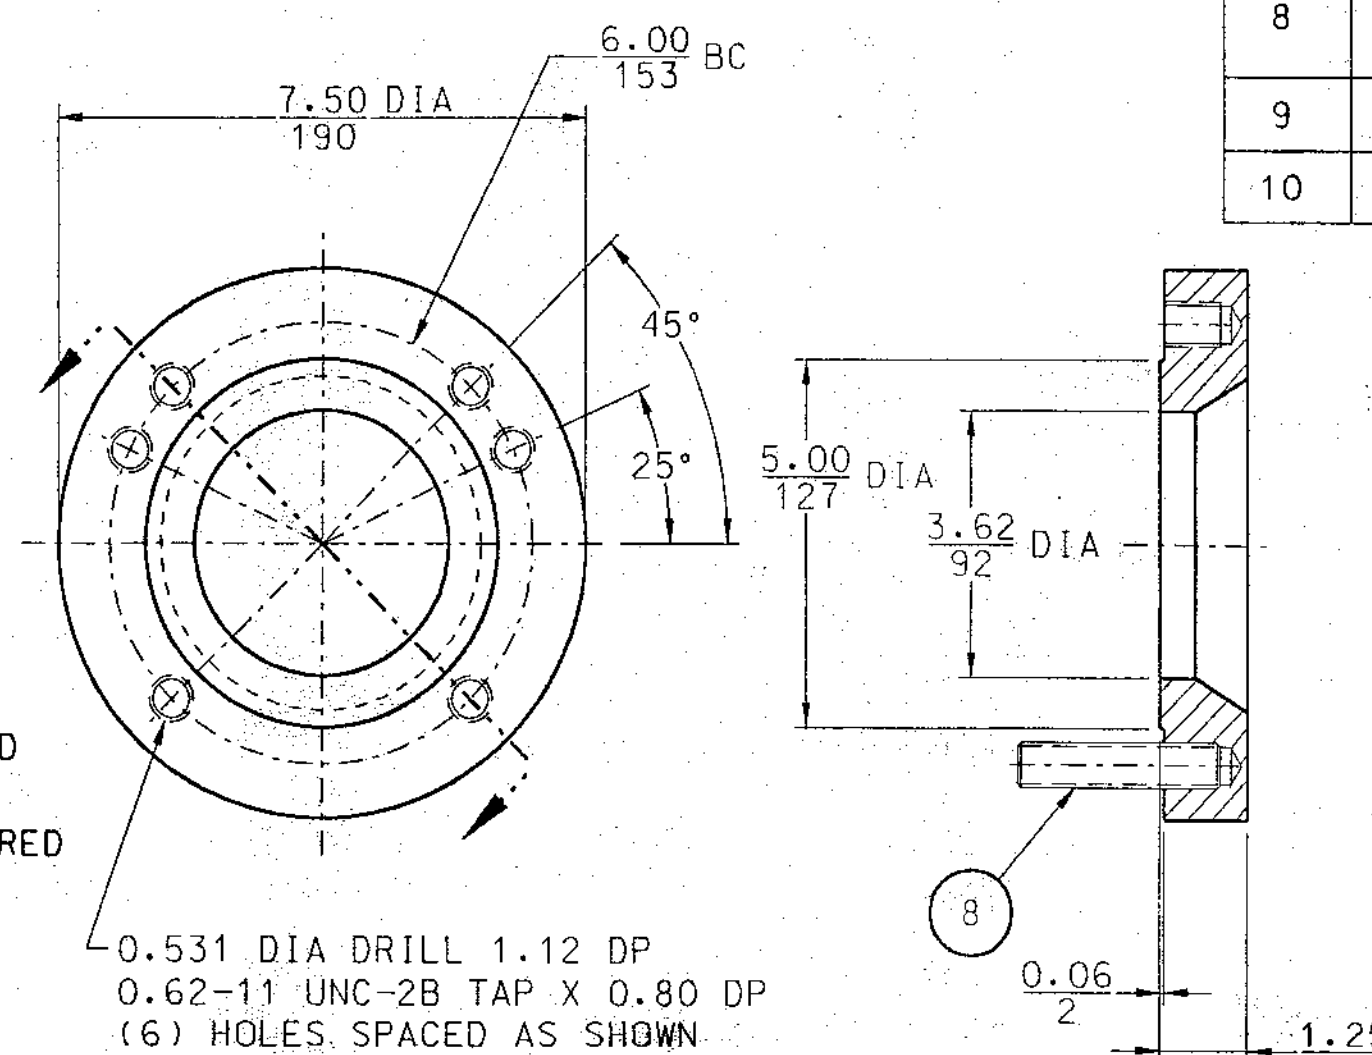

103 0 LEVEL TRANSMITTER FLANGE

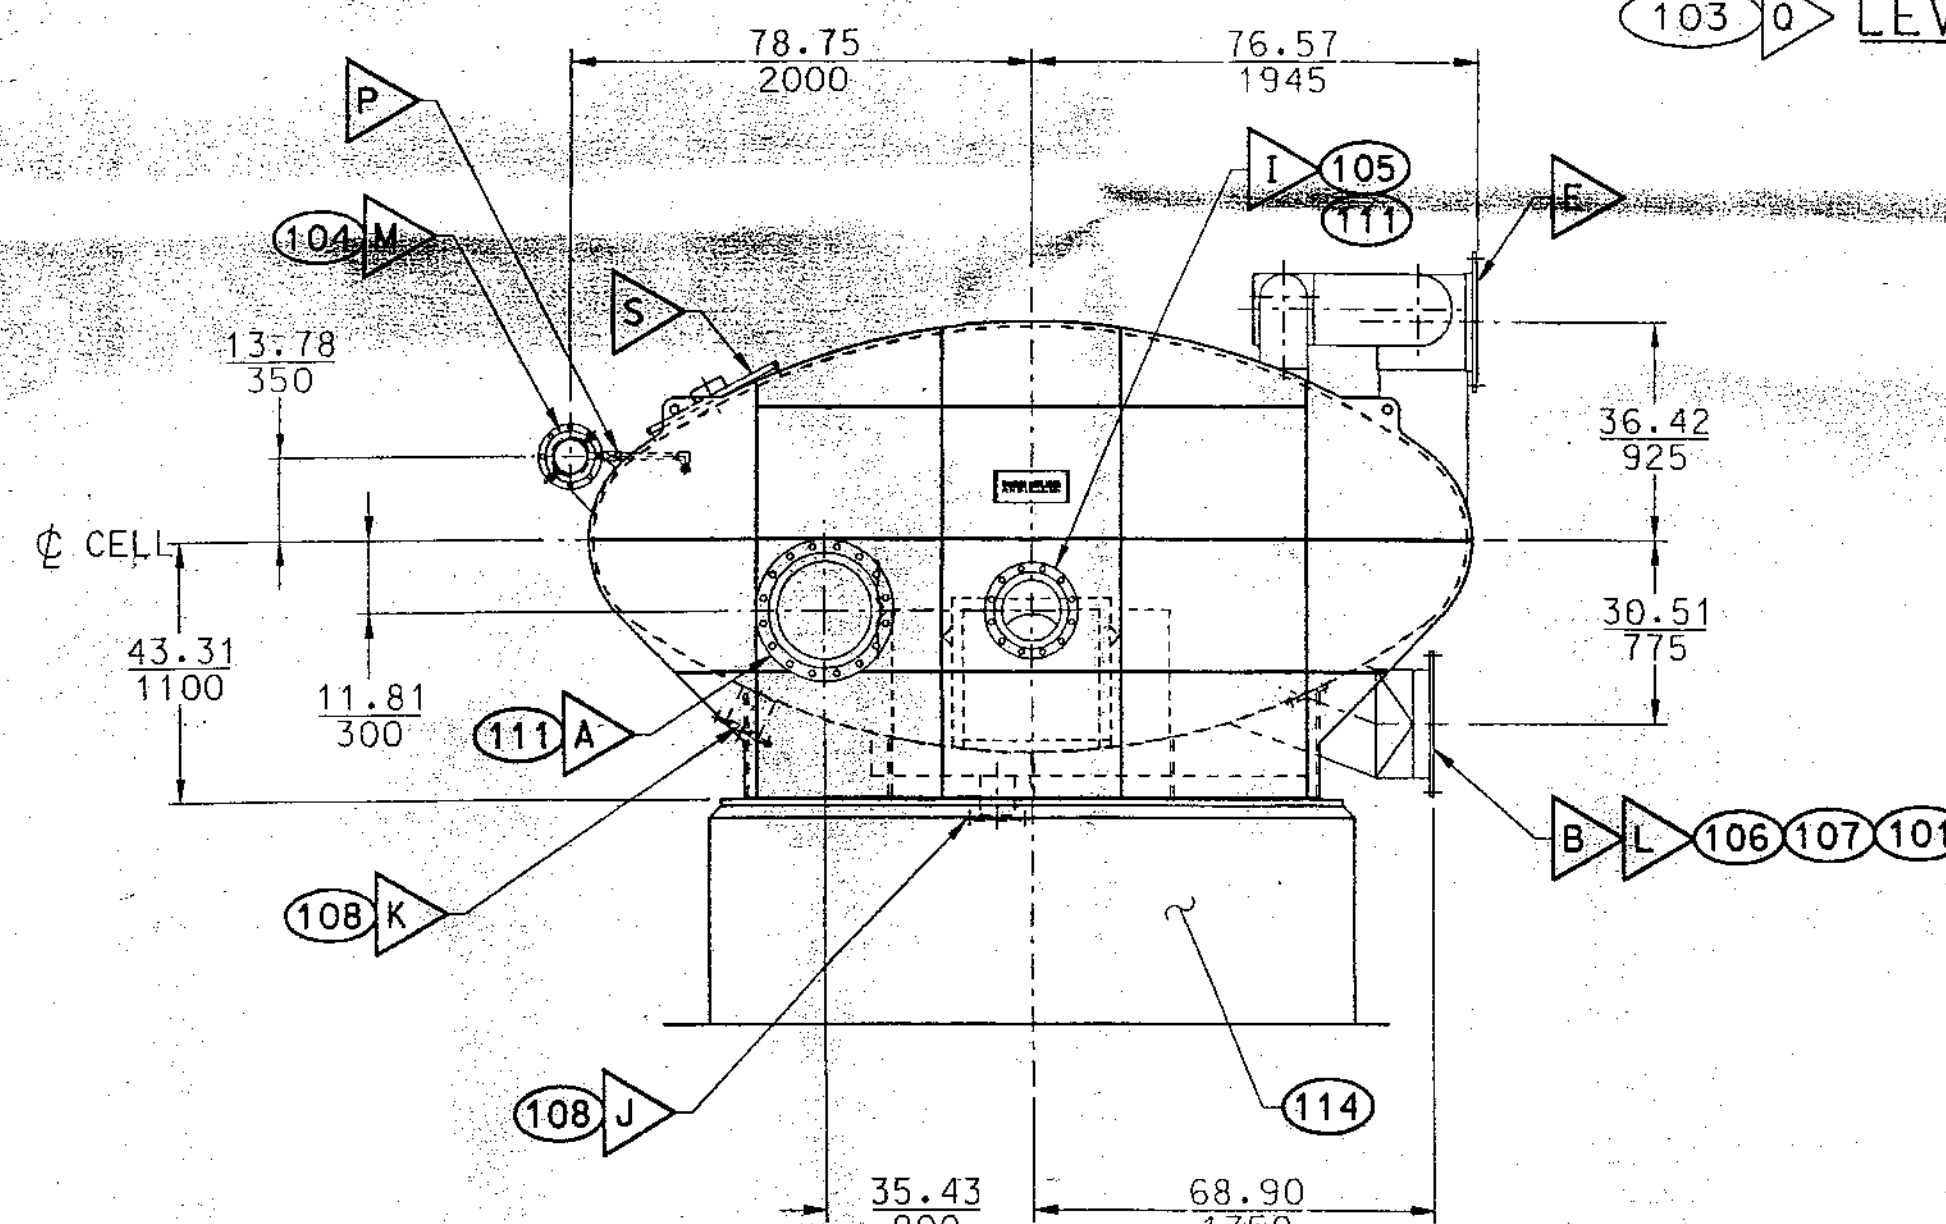

VIEW "A-A"
SCALE: 1/32
VIEW LOOKING AT
MIXING CELL - M

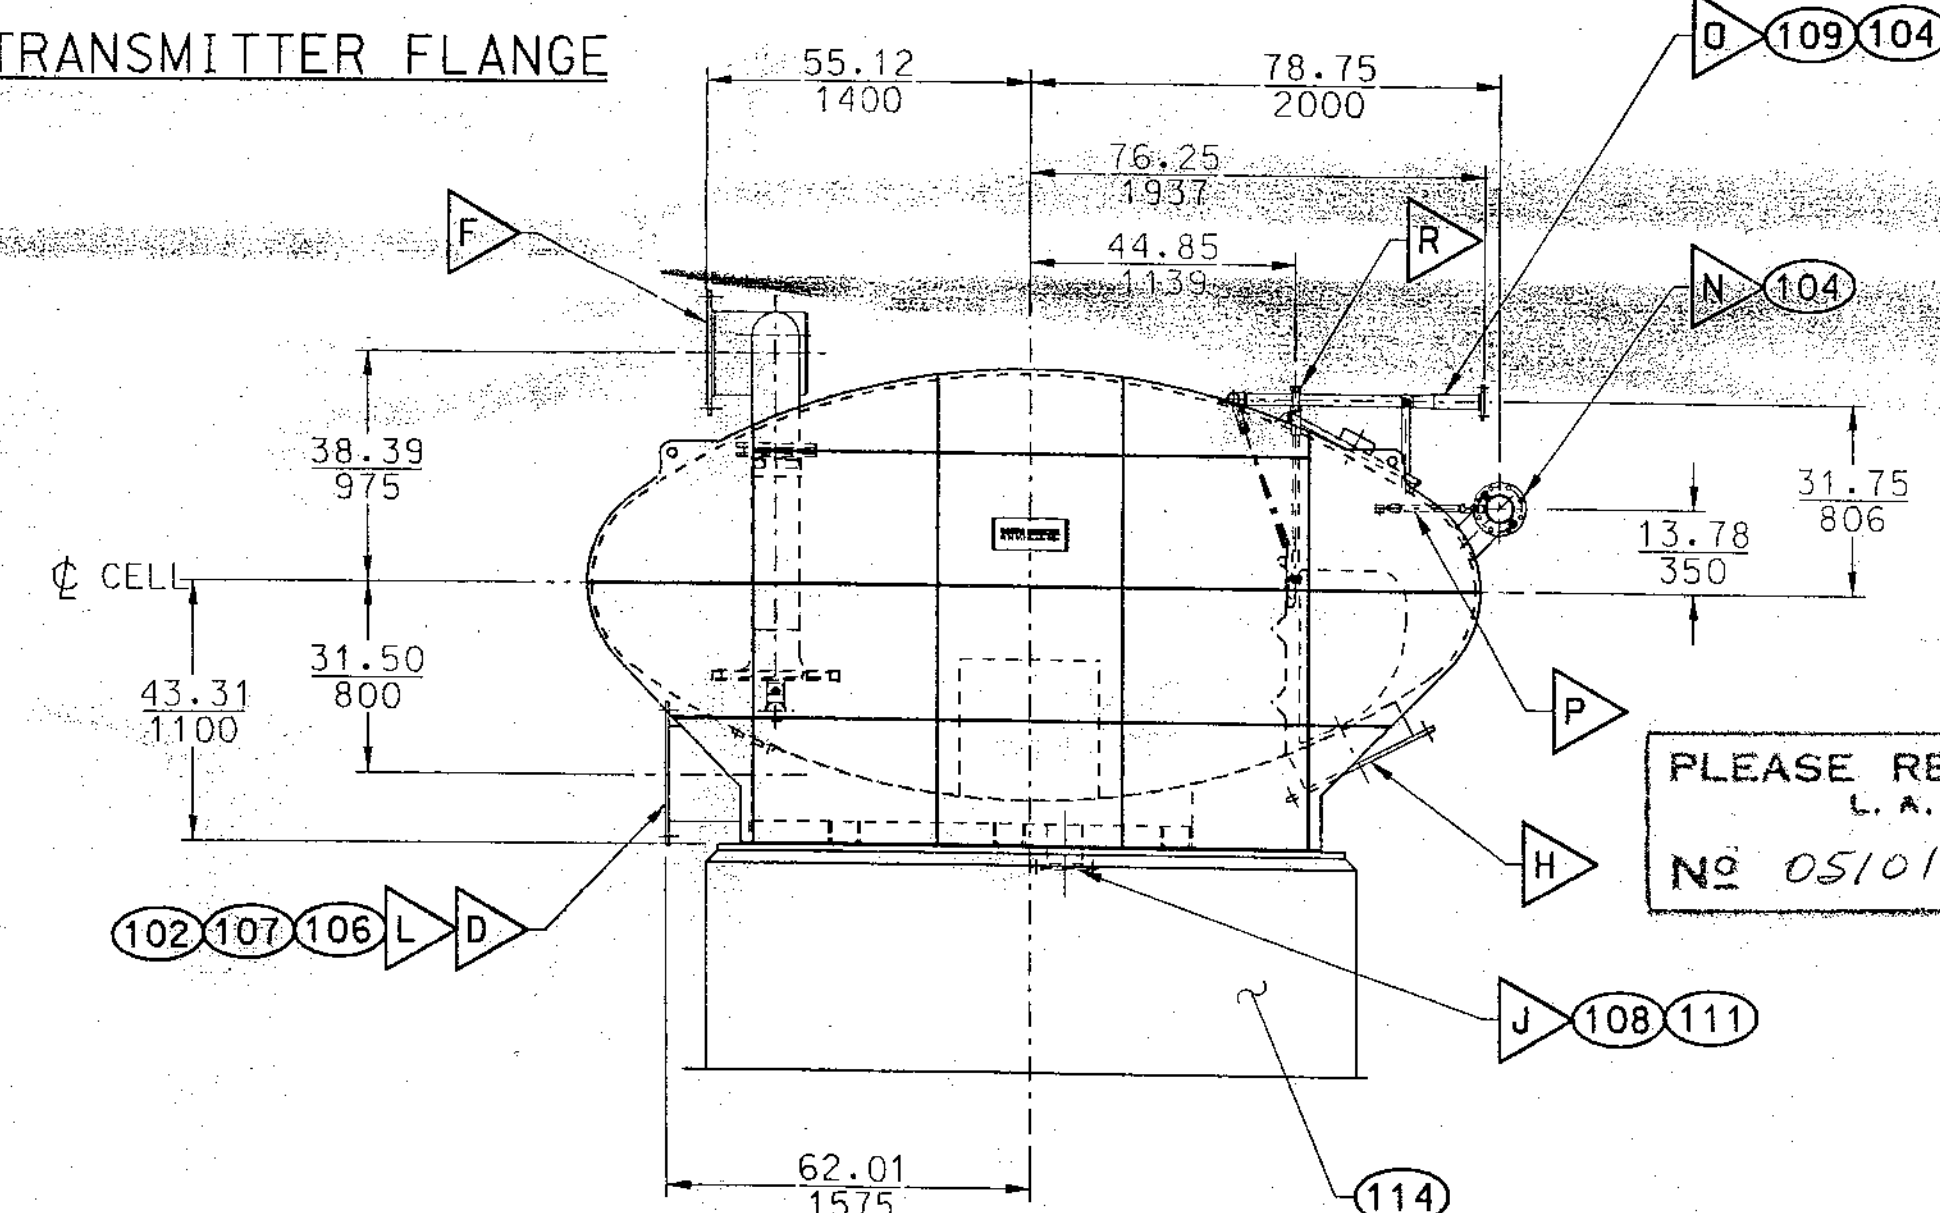


PLEASE RETURN
L. A. FILE
No 05101

CERTIFIED
SIGNED Michael Wiedemier
DATE JUN 21 1999
VOITH SULZER

REVISED VIEW "B-B"
SCALE: 1/32

VIEW LOOKING AT
SECONDARY CELL - S2

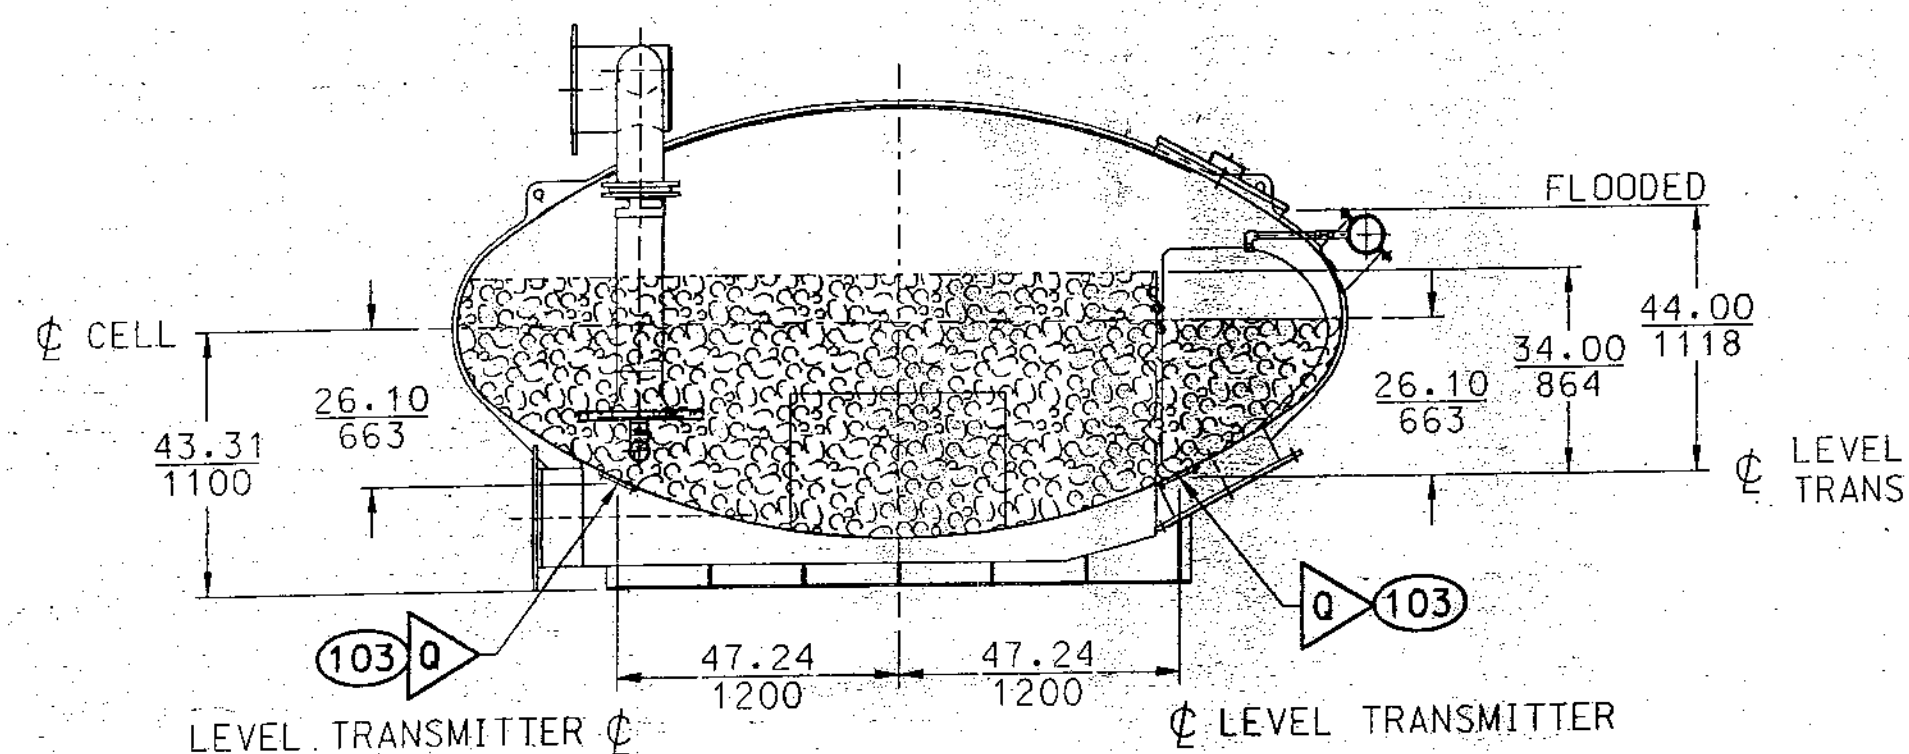

STD CELL STOCK LEVELS

BOWATER
THUNDERBAY, ONTARIO
CUSTOMER P.O. #777008
VOITH SULZER JOB #47483
CUSTOMER EQUIP. # (SEE SHT 2 OF 4)

[illegible]