


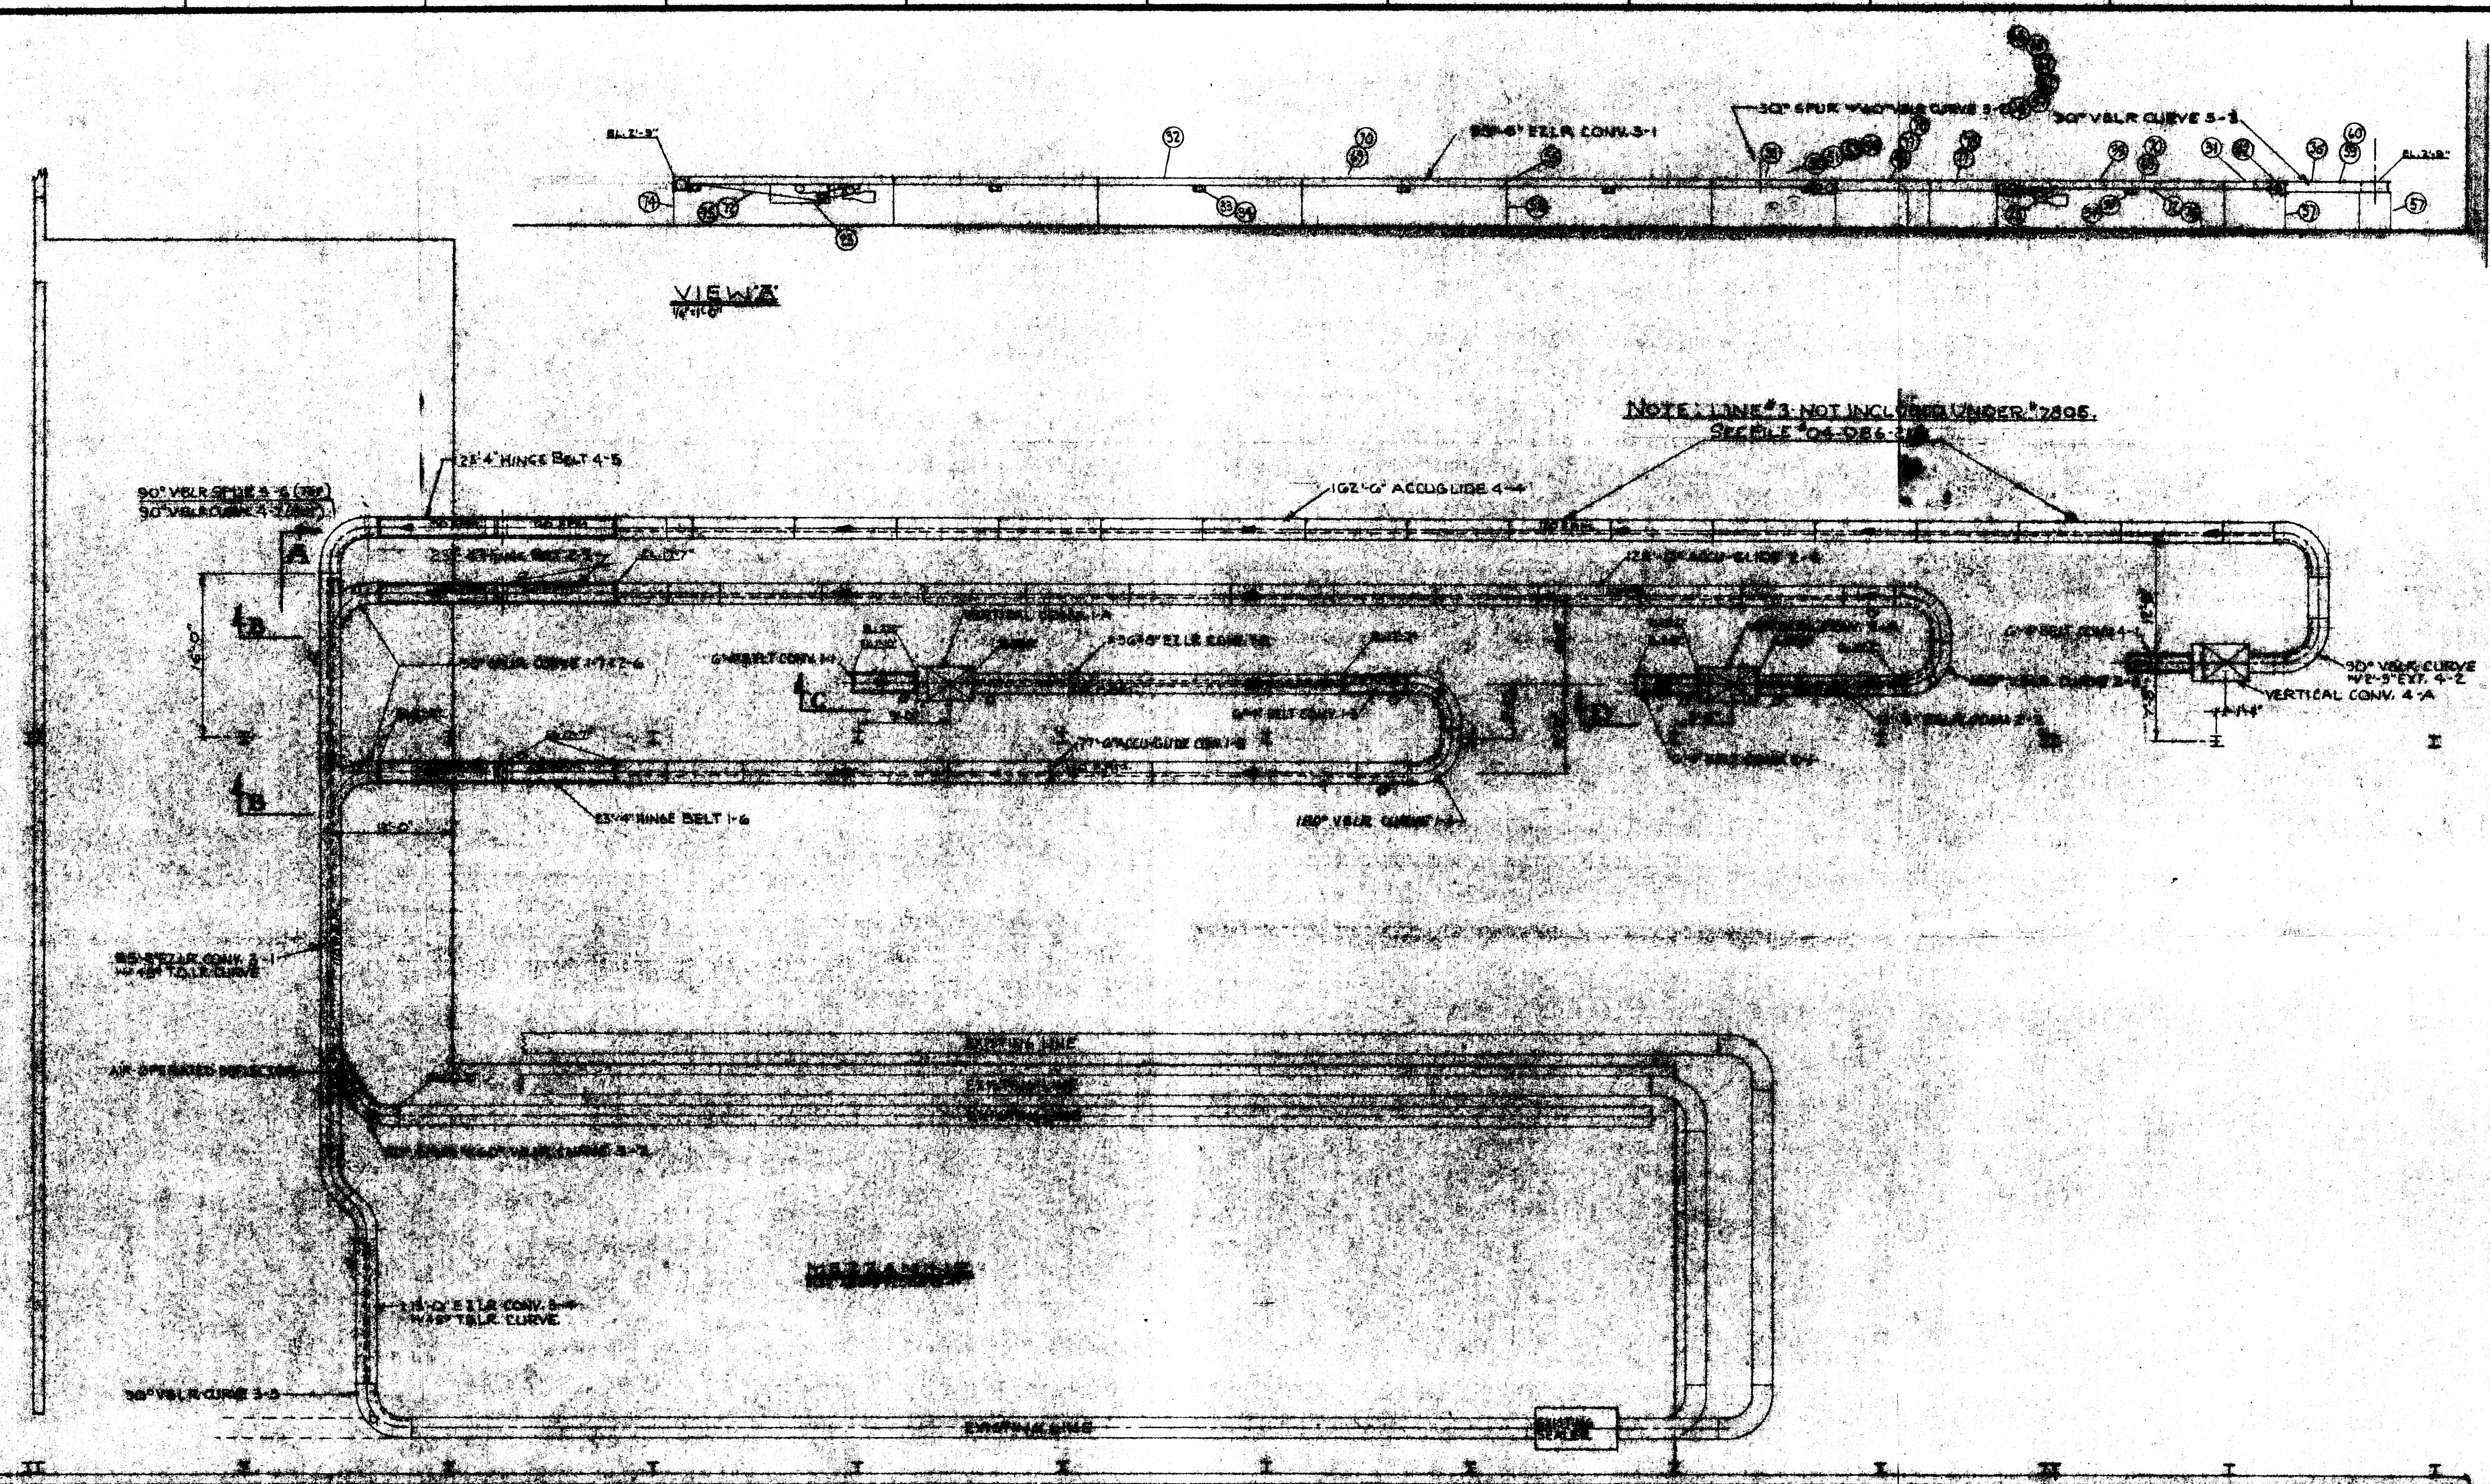

VIEW A
1/2" = 1'-0"

NOTE: LINE 3 NOT INCLUDED UNDER 7805.
SEE FILE 04-DB4-3

PLAN VIEW PHASE I LOWER DECK

NOTE: MOTOR VOLTAGE = 575V

CONVEYOR INTERMEDIATE SECTIONS ARE SHOWN IN LENGTHS OF 5 AND 30 FEET. CERTAIN INTERMEDIATE DATE SECTIONS MUST BE FIELD CUT TO ACHIEVE OVERALL CONVEYOR LENGTHS SPECIFIED ON DRAWINGS. ODD LENGTHS SHOWN ARE TO BE VERIFIED AGAINST ACTUAL BUILDING AND LAYOUT ARRANGEMENT.

VERIFY BUILDING DIMENSIONS AND SYSTEM LAYOUT BEFORE STARTING INSTALLATION. DUE TO CONSTRUCTION VARIATIONS, ACTUAL BUILDING DIMENSIONS MAY DIFFER FROM THOSE ON INSTALLATION DRAWINGS.

THIS DRAWING IS THE PROPERTY OF ALVEY INC., ST. LOUIS, MO. AND IS TO BE RETURNED IMMEDIATELY UPON DEMAND. THE INFORMATION, DESIGN, ETC., SHOWN HEREON ARE CONFIDENTIAL AND ARE NOT TO BE COPIED, SIMULATED OR SUBMITTED TO OTHERS.

JAMES RIVER CORP. OLD TOWN MILL	
REVISIONS PHASE I LOWER DECK, PLAN / ELEVATION	
DATE: 4-25-86	BY: [Signature]
ALVEY INC.	
ST. LOUIS, MISSOURI - 63103 - U.S.A.	
780501-1	