



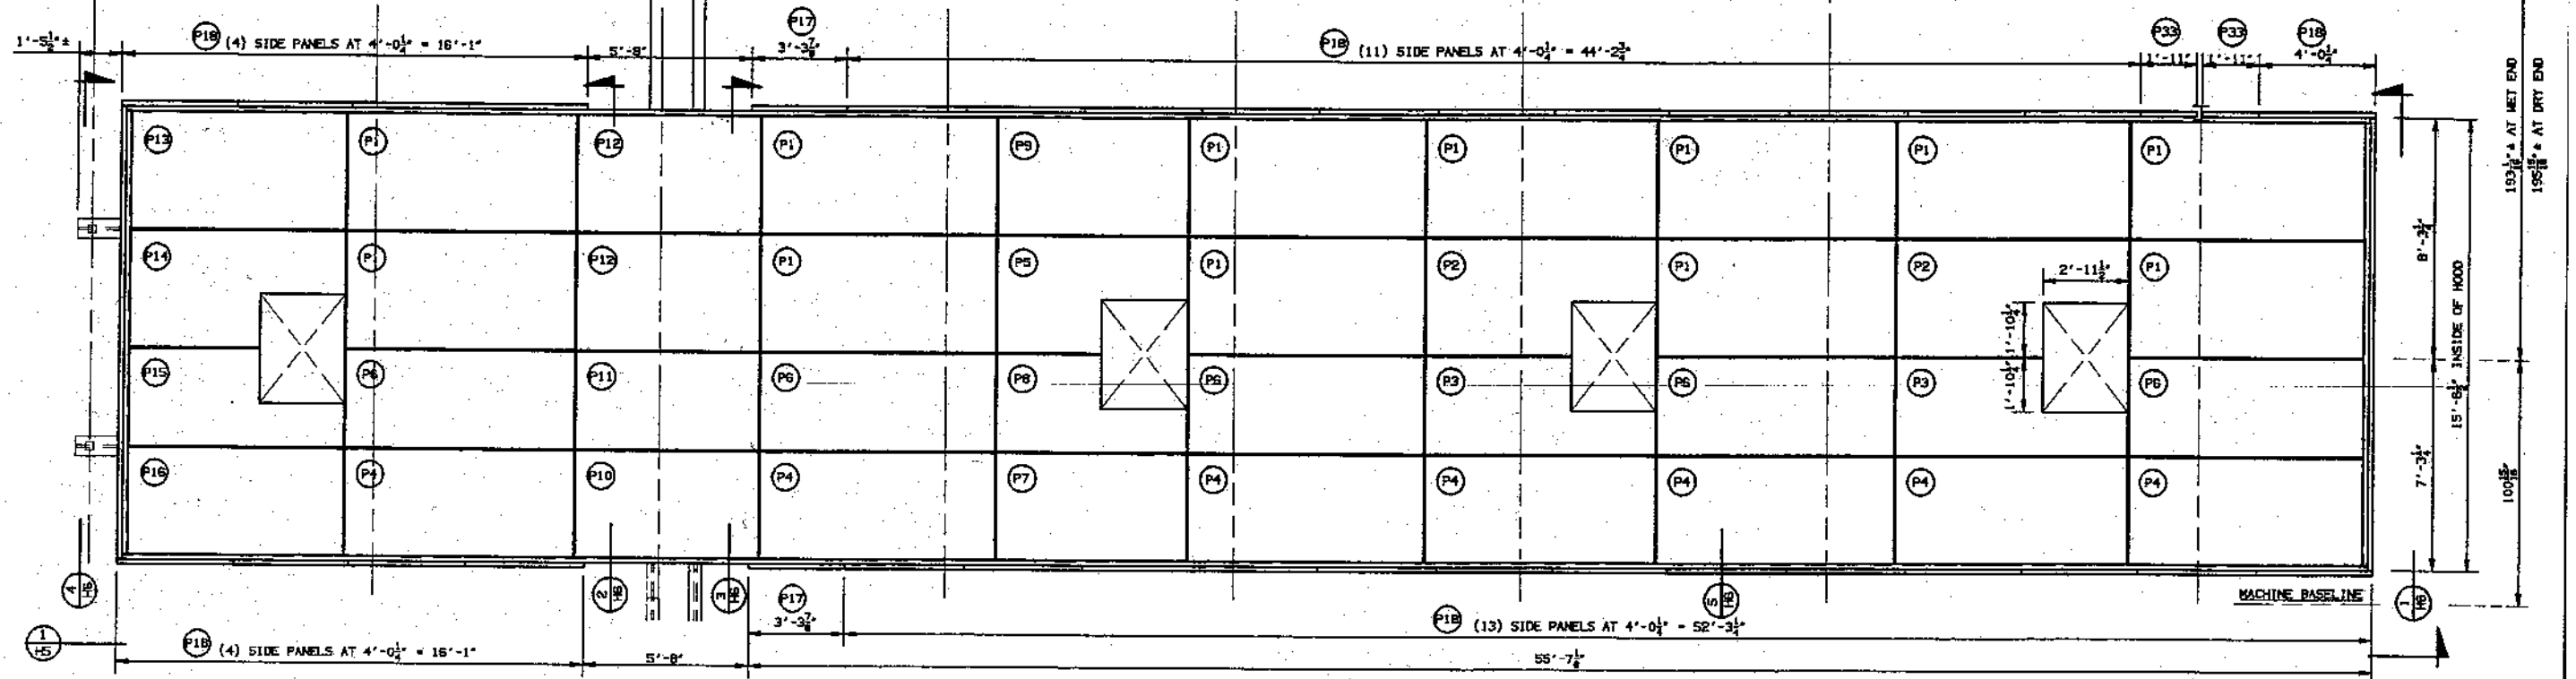

PLAN - NO. 1 P.M. DRYER SECTION HOOD PANELS

3/8" = 1'-0"

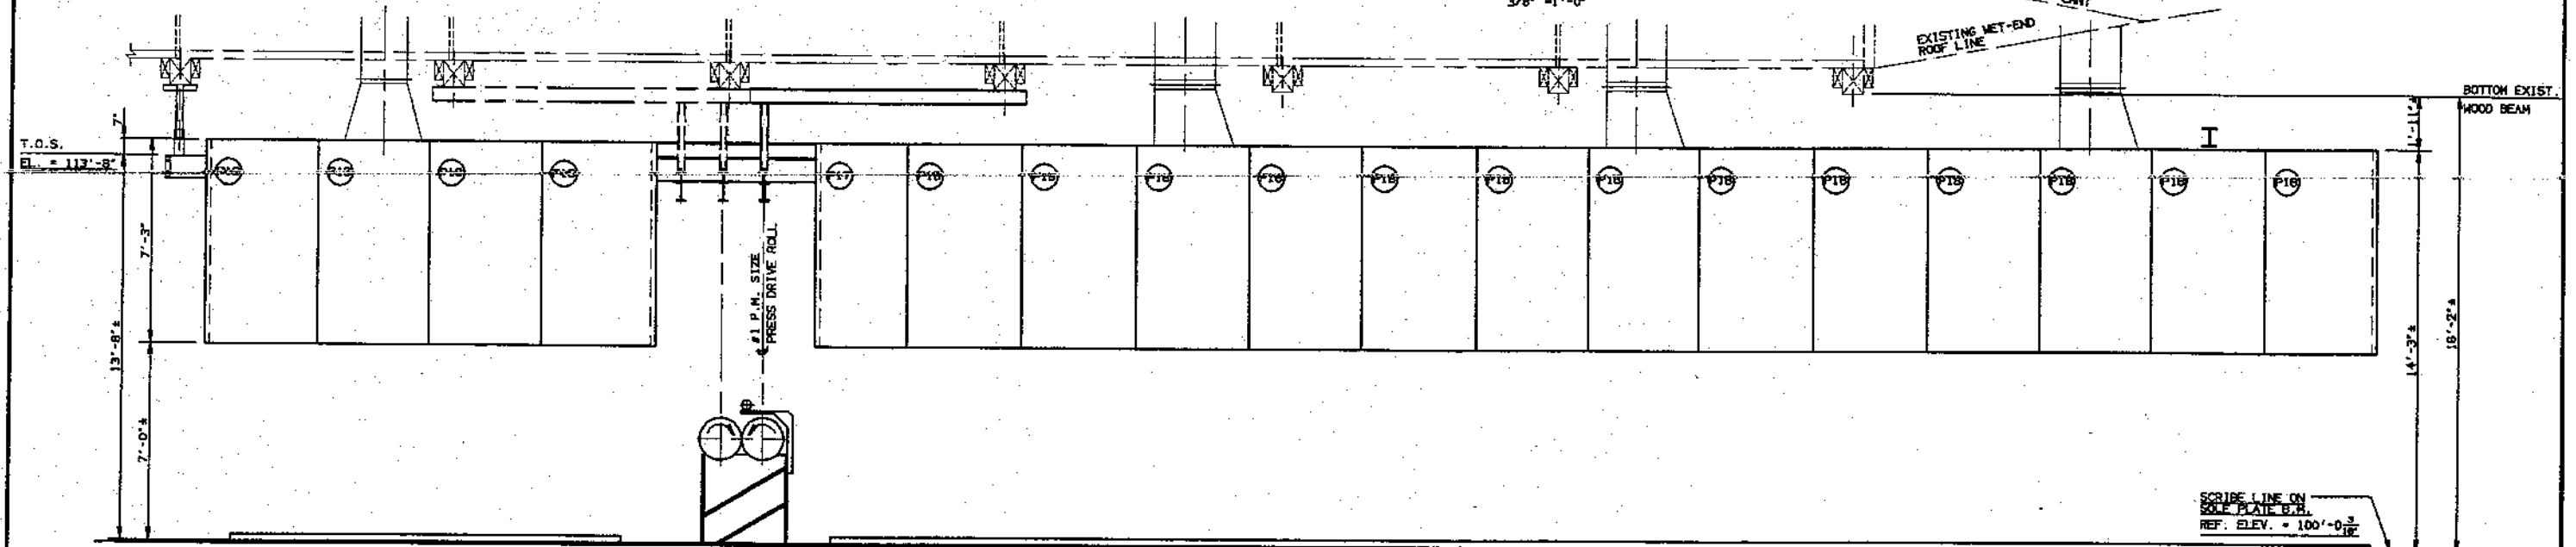

DRYER HOOD - ELEVATION AT TENDING SIDE

3/8" = 1'-0"

NOTES

1. ALL DIMENSIONS ARE PLUS OR MINUS AND SHALL BE FIELD VERIFIED PRIOR TO CONSTRUCTION AND INSTALLATION.
2. FOR HOOD FRAMING SEE DWG. 94-643-H1.
3. FOR PANEL DETAILS SEE DWG. 94-643-H7.

POTASH-DELMOLINO-DAVIS INC. Industrial Design Services			
Dedham, Mass.		01226	
RISING PAPER COMPANY			
HOUSATONIC, MA		01236	
NO. 1 P.M. DRYER SECTION MODIFICATIONS	SCALE NOTED	DATE NOTED	BY NTK CFF
DRYER HOOD - PANEL PLAN AND T.S. ELEVATION			
DATE 04-17-95	DWG. IN SET 9	TOTAL NUMBER 94-643-H5	REV.

REV.	DESCRIPTION	DATE	BY
------	-------------	------	----