


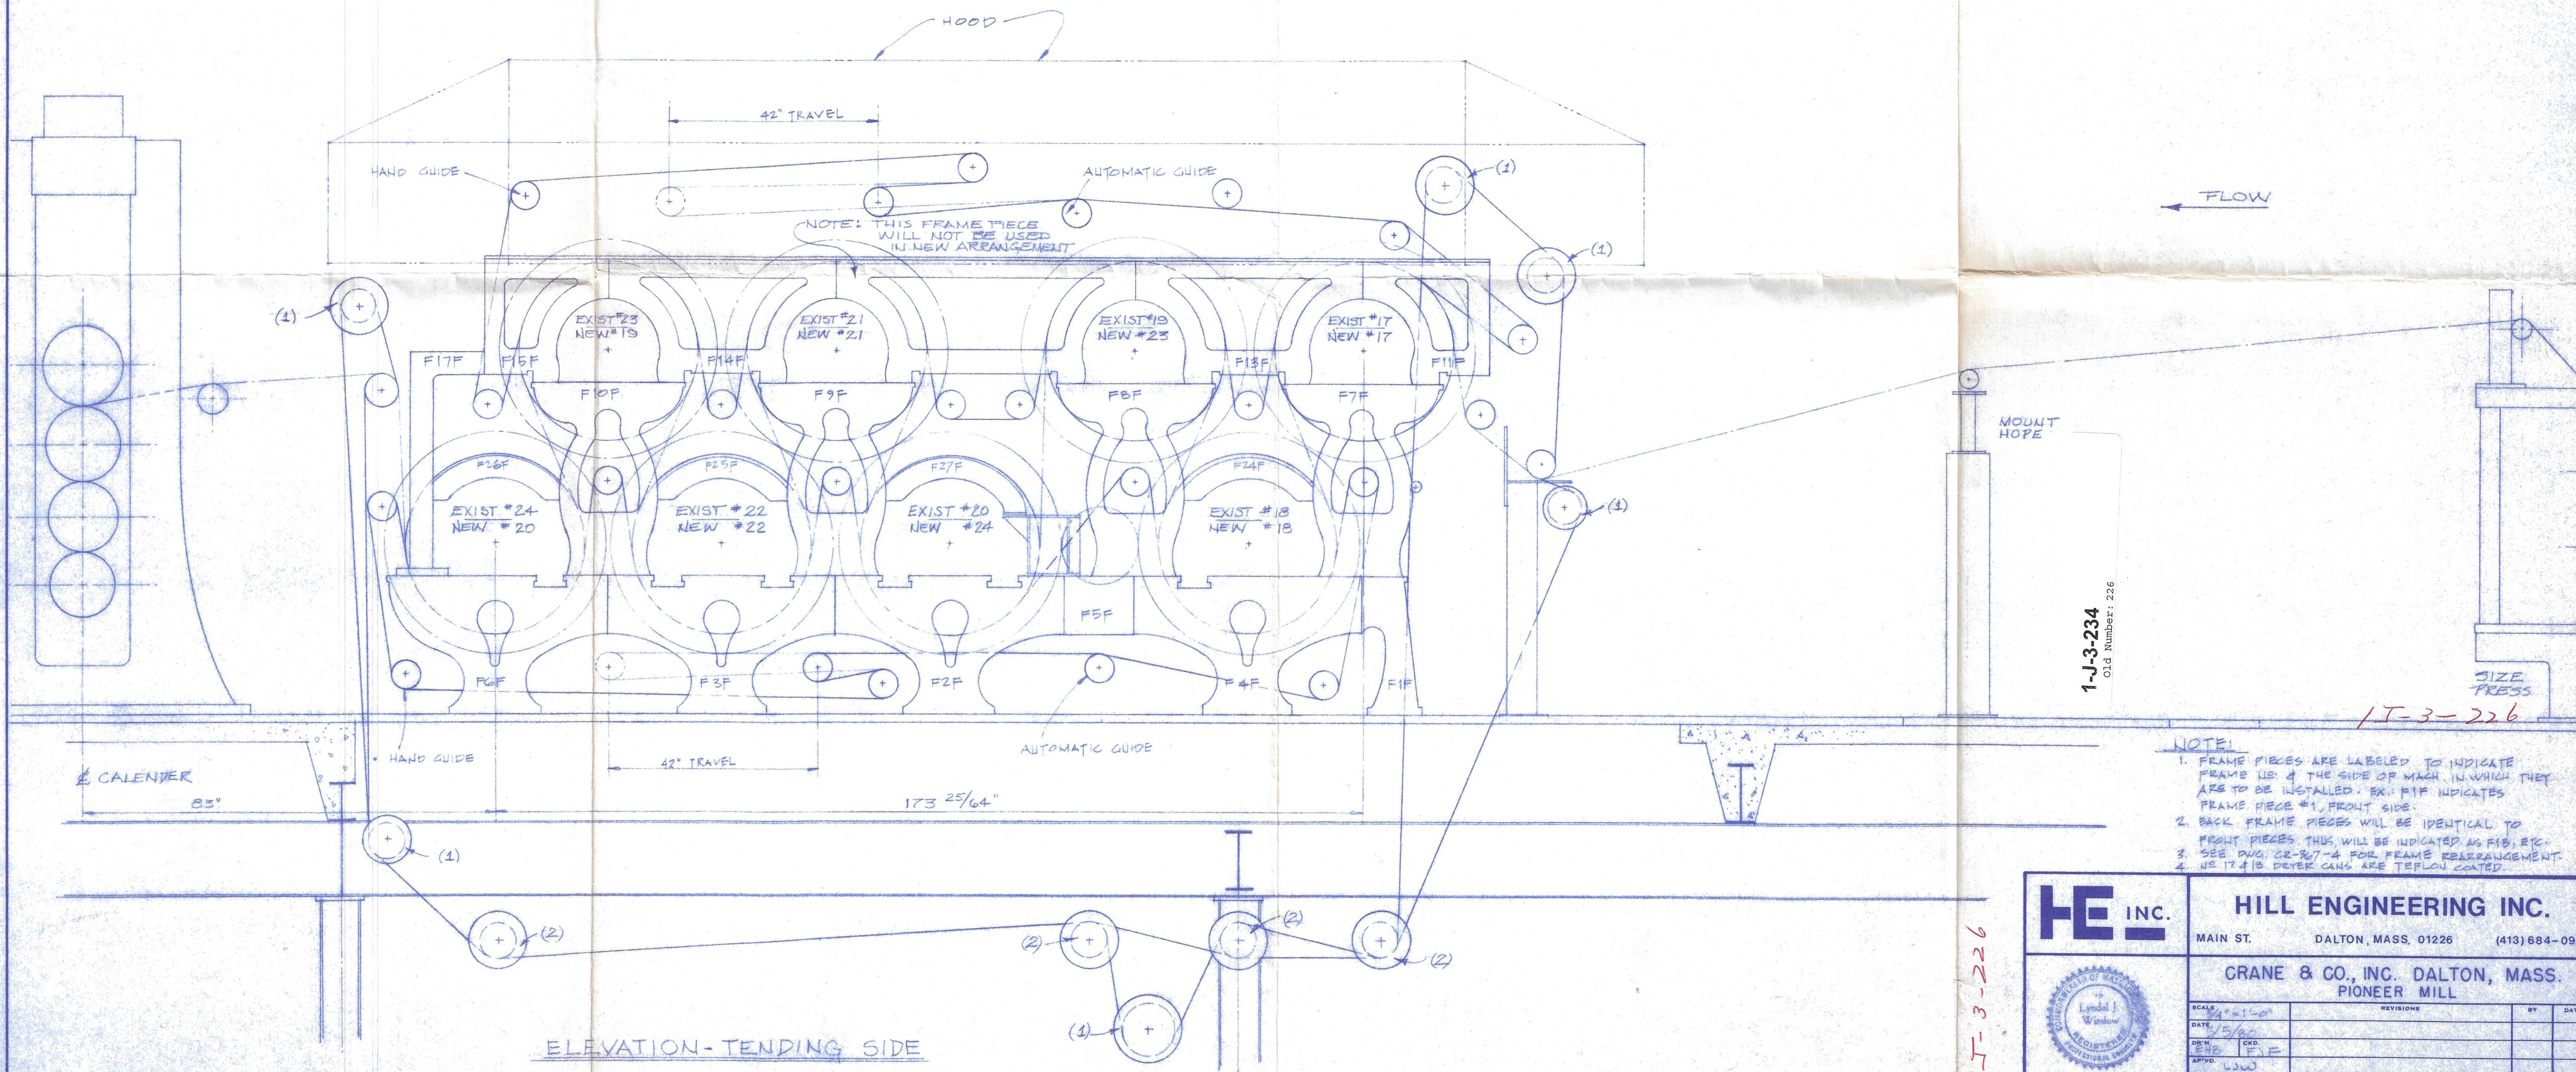

← FLOW

1-J-3-234
Old Number: 225

1-T-3-226

- NOTE:
1. FRAME PIECES ARE LABELED TO INDICATE FRAME NO. & THE SIDE OF MACH. IN WHICH THEY ARE TO BE INSTALLED. EX.: F1F INDICATES FRAME PIECE #1, FRONT SIDE.
 2. BACK FRAME PIECES WILL BE IDENTICAL TO FRONT PIECES. THIS WILL BE INDICATED AS F1B, ETC.
 3. SEE DWG. CR-367-4 FOR FRAME REARRANGEMENT.
 4. NO. 17 & 18 DRYER CANS ARE TEFLON COATED.

HE INC. 		HILL ENGINEERING INC. MAIN ST. DALTON, MASS. 01226 (413) 684-0925	
		CRANE & CO., INC. DALTON, MASS. PIONEER MILL	
SCALE: 1/4" = 1'-0" DATE: 1/5/80 DESIGNED: LWF APPROVED: LWF	REVISIONS BY: DATE:	NO.	DATE:
TITLE: EXIST. 84 AFTER-DRYER		NO. CR-367-1	

1-T-3-226