



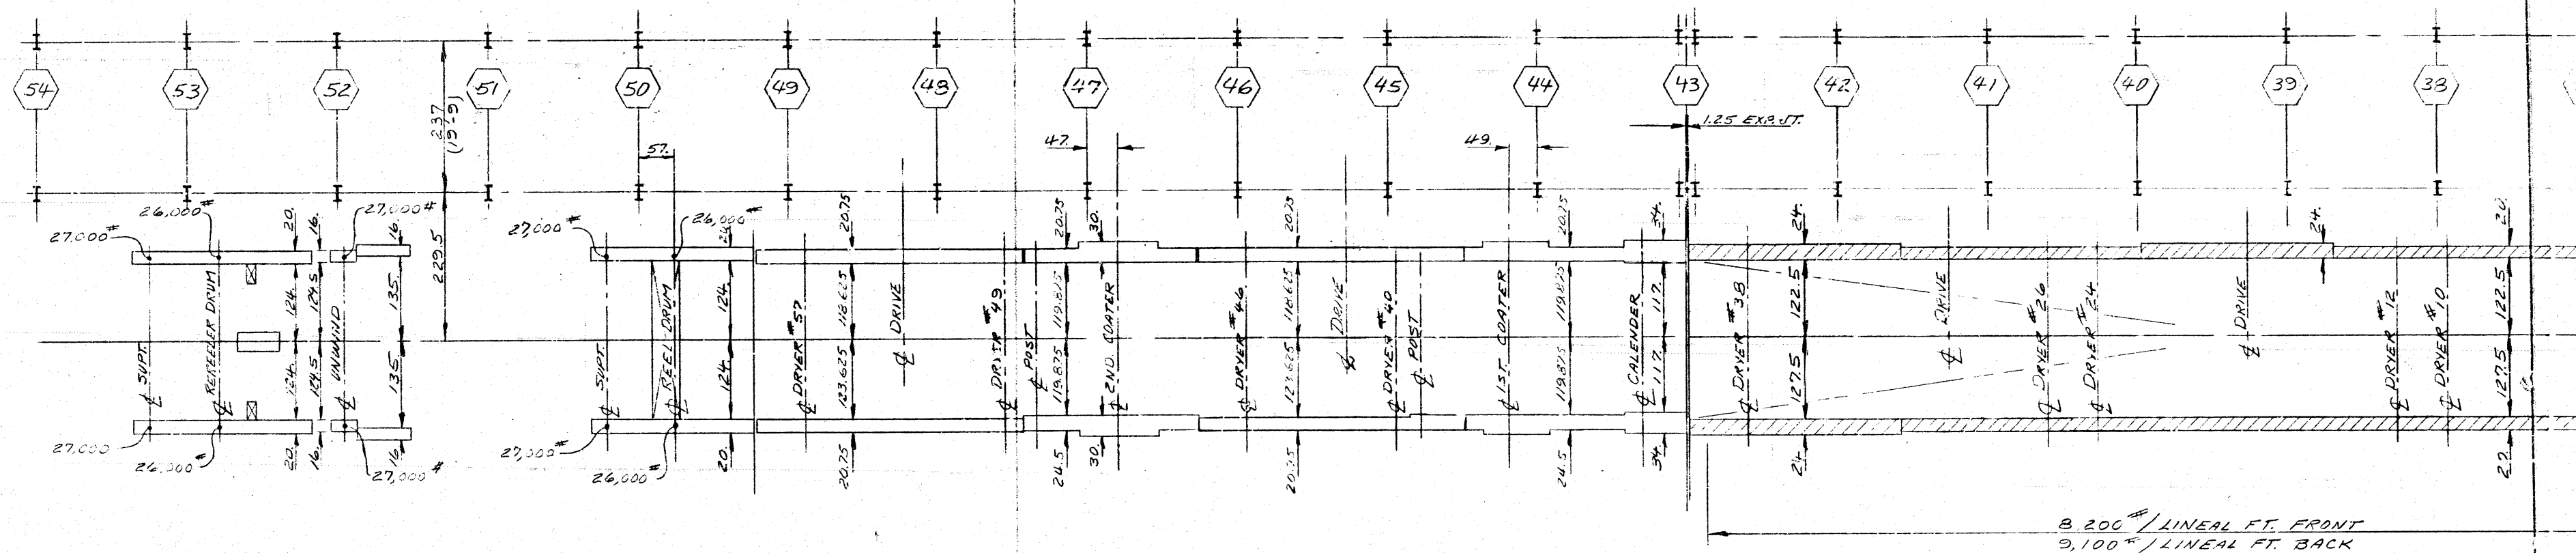


NOTE
ALL LOADS SHOWN THRU-OUT MACHINE ARE APPROXIMATE DEAD LOADS UNLESS OTHERWISE SPECIFIED AND ARE FOR BELOIT EQUIPMENT ONLY. LOADS ARE NOT NECESSARILY EVENLY DISTRIBUTED OR CENTERED ON BASEPLATES.

5TH DRYER SECTION			4TH DRYER SECTION		CALENDER	3RD DRYER SECTION	2ND DRYER SECTION	1ST DRYER SECTION
(10) 60 DIA. COATER DRYERS			(8) 60 DIA. COATER DRYERS		PER MA-AS02-5-3-0	(14) 60 DIA. PAPER DRYERS	(14) 60 DIA. PAPER DRYERS	(10) 60 DIA. P. DRYERS
(1) 60 DIA. COOLING DRYER					LIC PER LC-AS02-5-3-0	(1) 60 DIA. COOLING DRYER		(1) 60 DIA. P. DRYER
								UND. FE

REREELER	UNWIND	REEL
PER MA-AS02-52-0-0	PER MA-AS02-80-0-0	PER MA-AS02-60-1-0
LIC PER LC-AS02-52-0-0	LIC PER LC-AS02-80-0-0	LIC PER LC-AS02-60-1-0

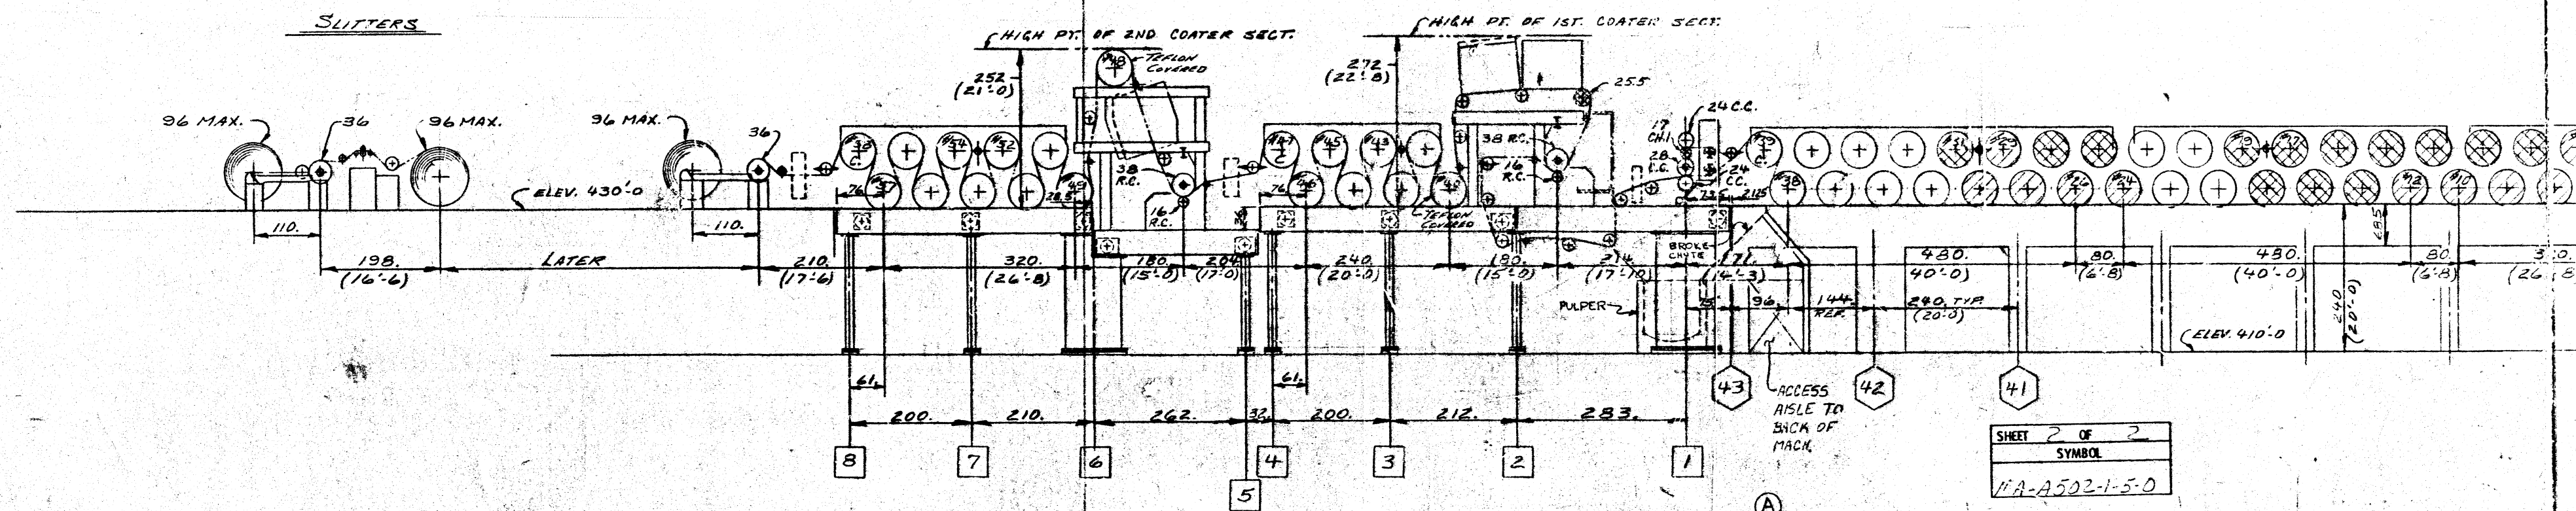

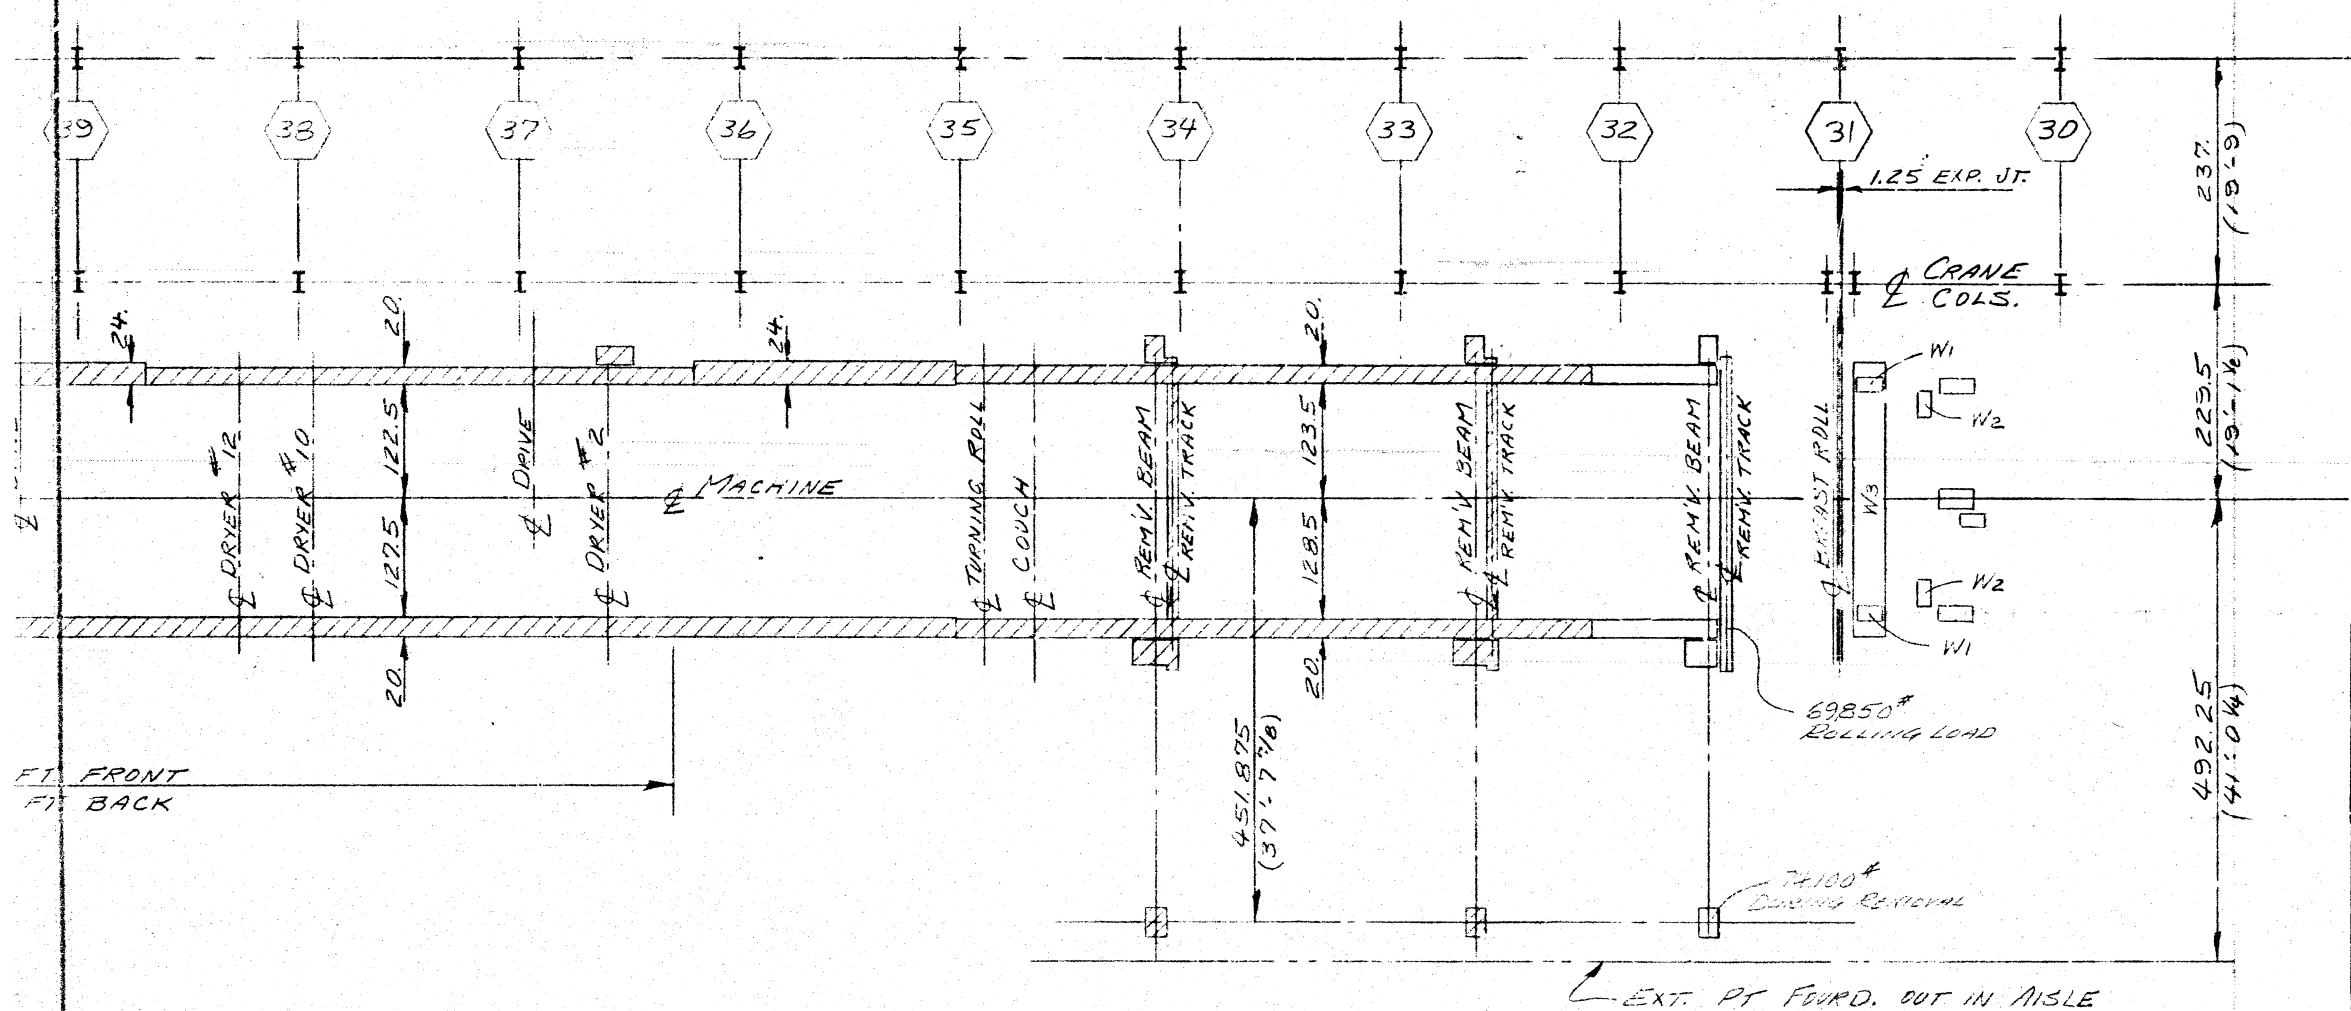

NOTE

THE ACCOMPANYING LOAD CHARTS ARE BASED UPON STATIC LOADING. TO ACCOUNT FOR ADDITIONAL LOADS DUE TO OPERATING DYNAMIC CONDITIONS, IT IS SUGGESTED THAT THE OPERATING LOADS BE INCREASED BY THE FOLLOWING PERCENTAGES. THE RESULTS ARE TOTAL LOADS IMPOSED UPON THE SUPPORT STRUCTURE UNDER OPERATING CONDITIONS.

HEADBOX	0%
FOURDRINIER	25%
REEL	25%
* UNWIND	25%
REPELER	25%
DRYERS	25%

* OCCASIONAL 150% SHOCK LOAD OVER NORMAL LOAD ON UNWIND STANDS

NOTE

BUILDING DESIGN AND DIMENSIONS SHOWN ON THIS DRAWING HAVE BEEN GIVEN TO BELOIT BY THE PURCHASER. THEY ARE SHOWN FOR REFERENCE PURPOSES ONLY AND BELOIT HAS NO RESPONSIBILITY FOR ANY INADEQUACIES OR INACCURACIES THEREIN.

STATIC HEADBOX LOADS		
	NON OPERATING	OPERATING
W1	120,900 DOWN	43,200 UP
W2	1,120 DOWN	3,800 DOWN
W3	0	328,200 DOWN

BASEFRAME LOADS COLS 1 THRU 4 --- 95-0101-0023

BASEFRAME LOADS COLS 5 THRU 8 --- 95-0101-0024

BASEPLATE 4/C PER --- LC-A502-34-5-0

SECTIONS & DETAILS AB & B.P. LOC. DWG. PER --- 94-0101-0033

HEADBOX & FOURDRINIER AB & B.P. LOC. DWG. PER --- 94-1920-0008

REEL, UNWIND & REPELER AB & B.P. LOC. DWG. PER --- 94-6420-0002

BASEFRAME 4/C PER --- LC-A502-35-5-0

SECTIONS & DETAILS - BASEFRAME PER --- 95-0103-0014


CAL., 1ST COATER & COATER DRYERS - BASEFRAME PER --- 95-2306-0001

2ND COATER & COATER DRYERS - BASEFRAME PER --- 95-2306-0002

BASEFRAME - A.P. & PIER LOC. DWG. PER --- 95-0104-0008

ALIGNMENT DWG. - MACHINE & BASEFRAME --- 95-0102-0009

BASEFRAME - INSTALLATION INSTRUCTIONS PER --- (LATER)

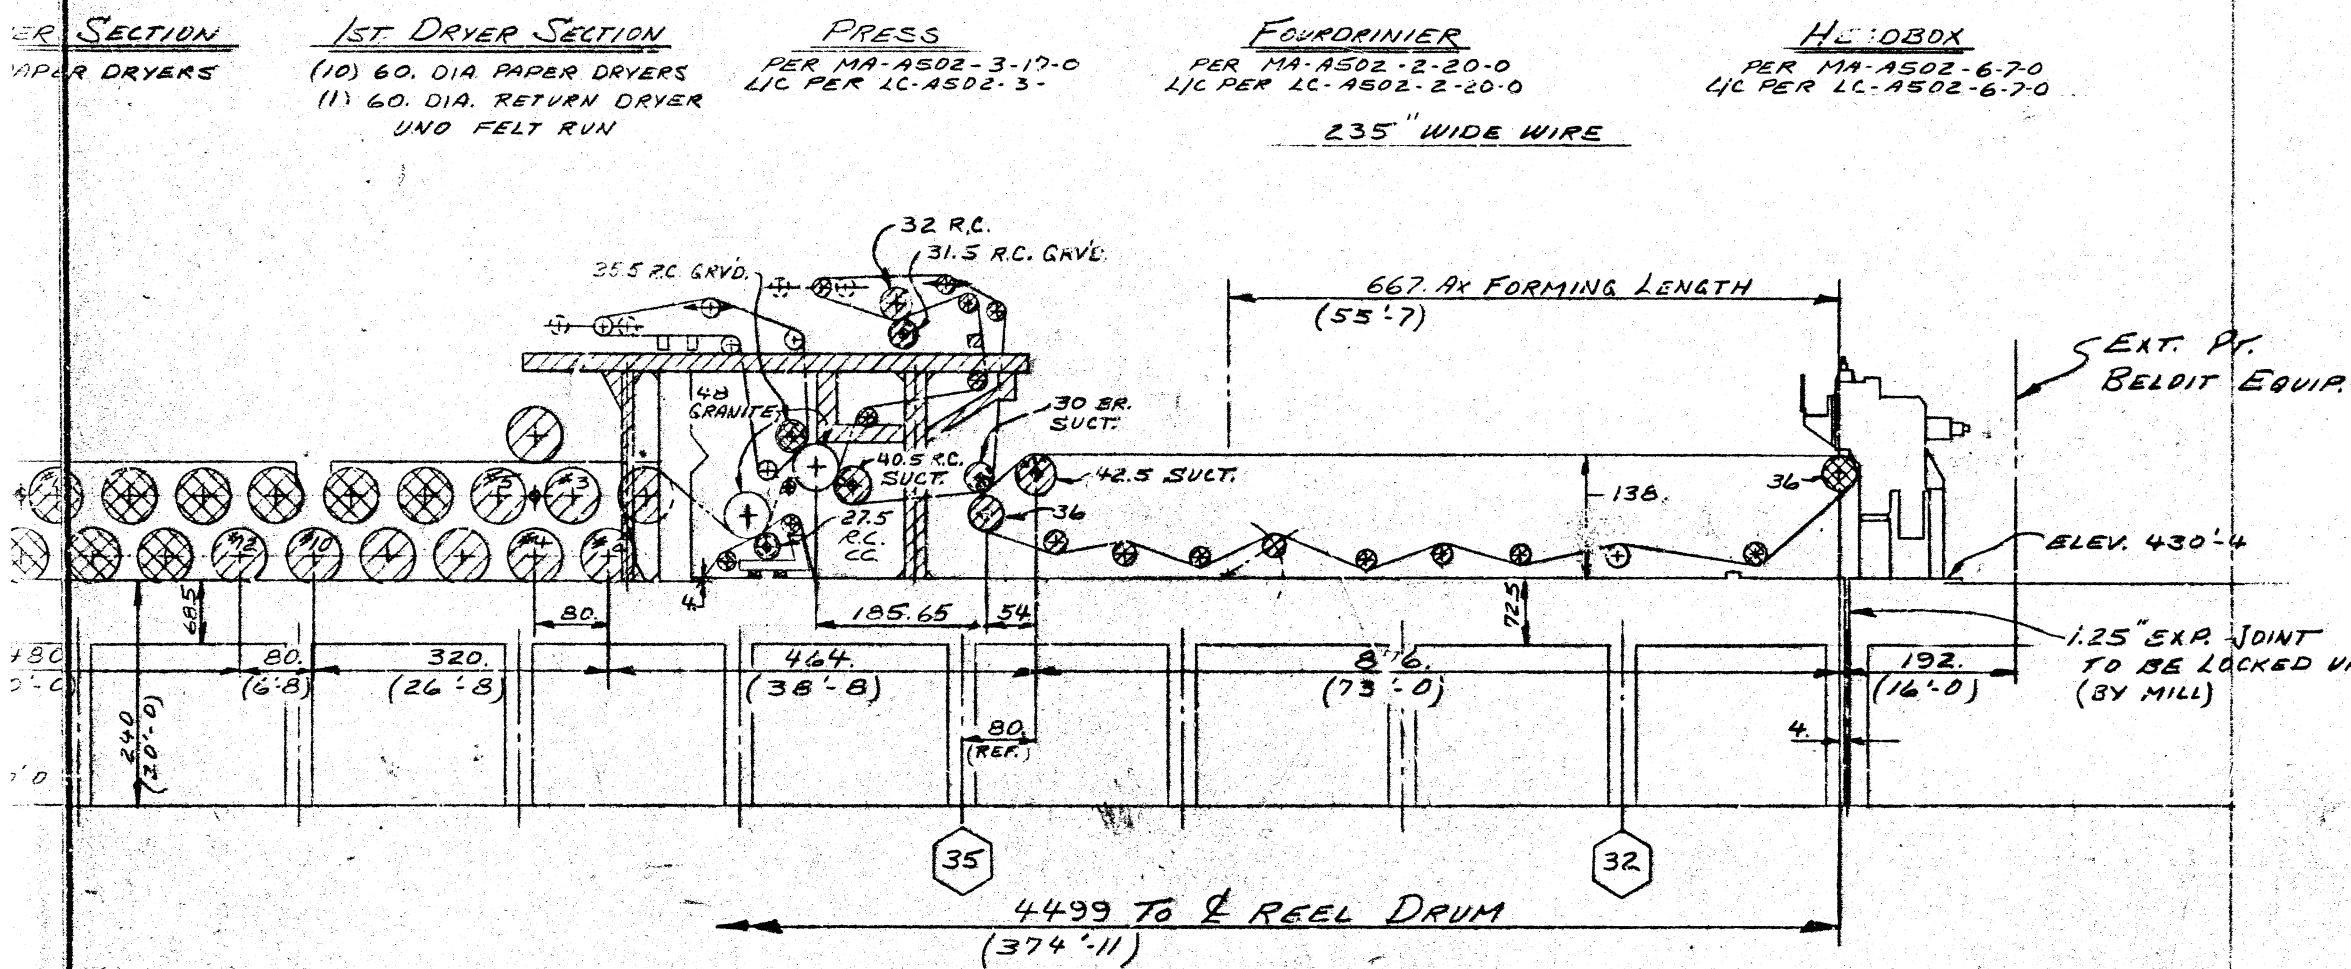

LEGEND:

□ NEW EQUIPMENT

▨ EXISTING EQUIPMENT

▩ EXISTING RELOCATED EQUIP.

SHEET 1 OF 2

TITLE		SUB SECT	
MAIN DRAWING		001A	
TYPE OF MACHINE		MACH. NO.	
235" FOURDRINIER MACH		2	
PURCHASER		DRAWING NUMBER	
INTERNATIONAL PA. CO.		PA-A502-1-5-0	
ANDROSCOGGIN HILL, JAY MAINE			
BUILDER			
BELOIT CORPORATION			
SCALE: 1"=100'		DATE: 1-22-79	
ORDER NO. DRAWN		DATE OF ISSUE	
63850 PAF		5-15-79	
EXAMINED		APPROVED	
AGL		12	

SAL 500-79

BLAND

