
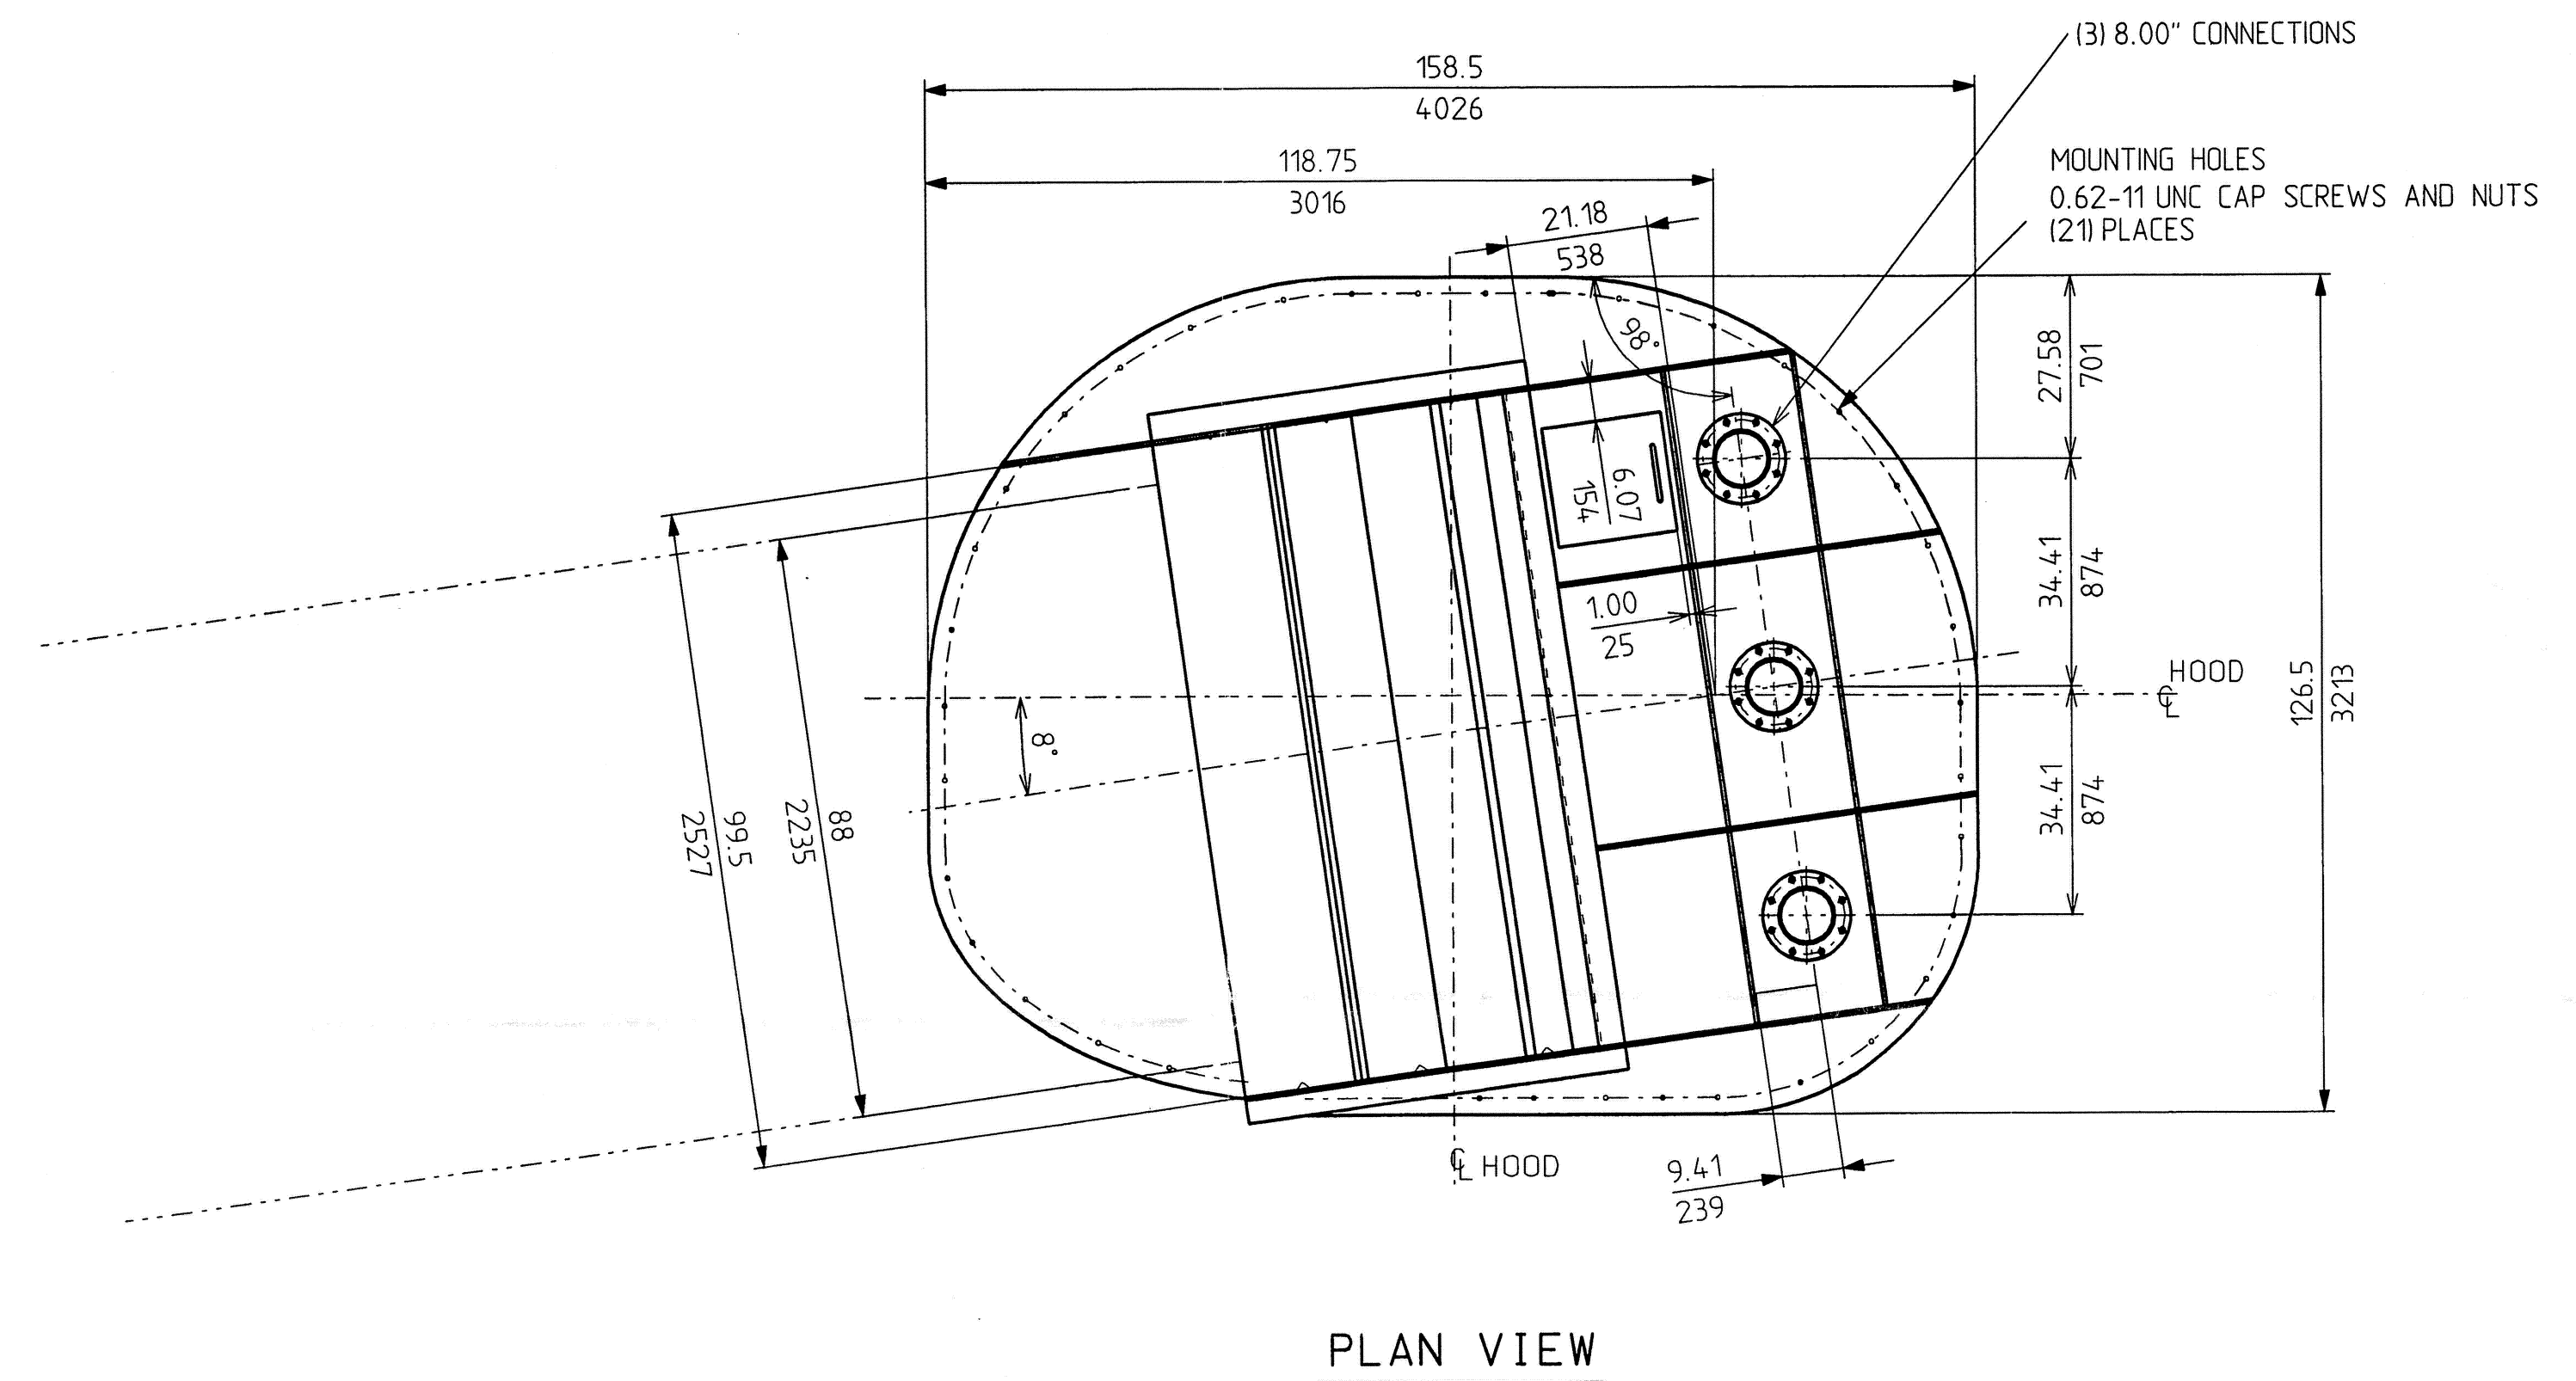


No part of this document may be reproduced, stored in a retrieval system, or transmitted in any form or by any means without prior permission. All rights reserved in the event of the granting of a patent or the registration of a utility model or design. Offenders will be held liable for the payment of damages.

Confidential. All rights reserved. SO 76076.

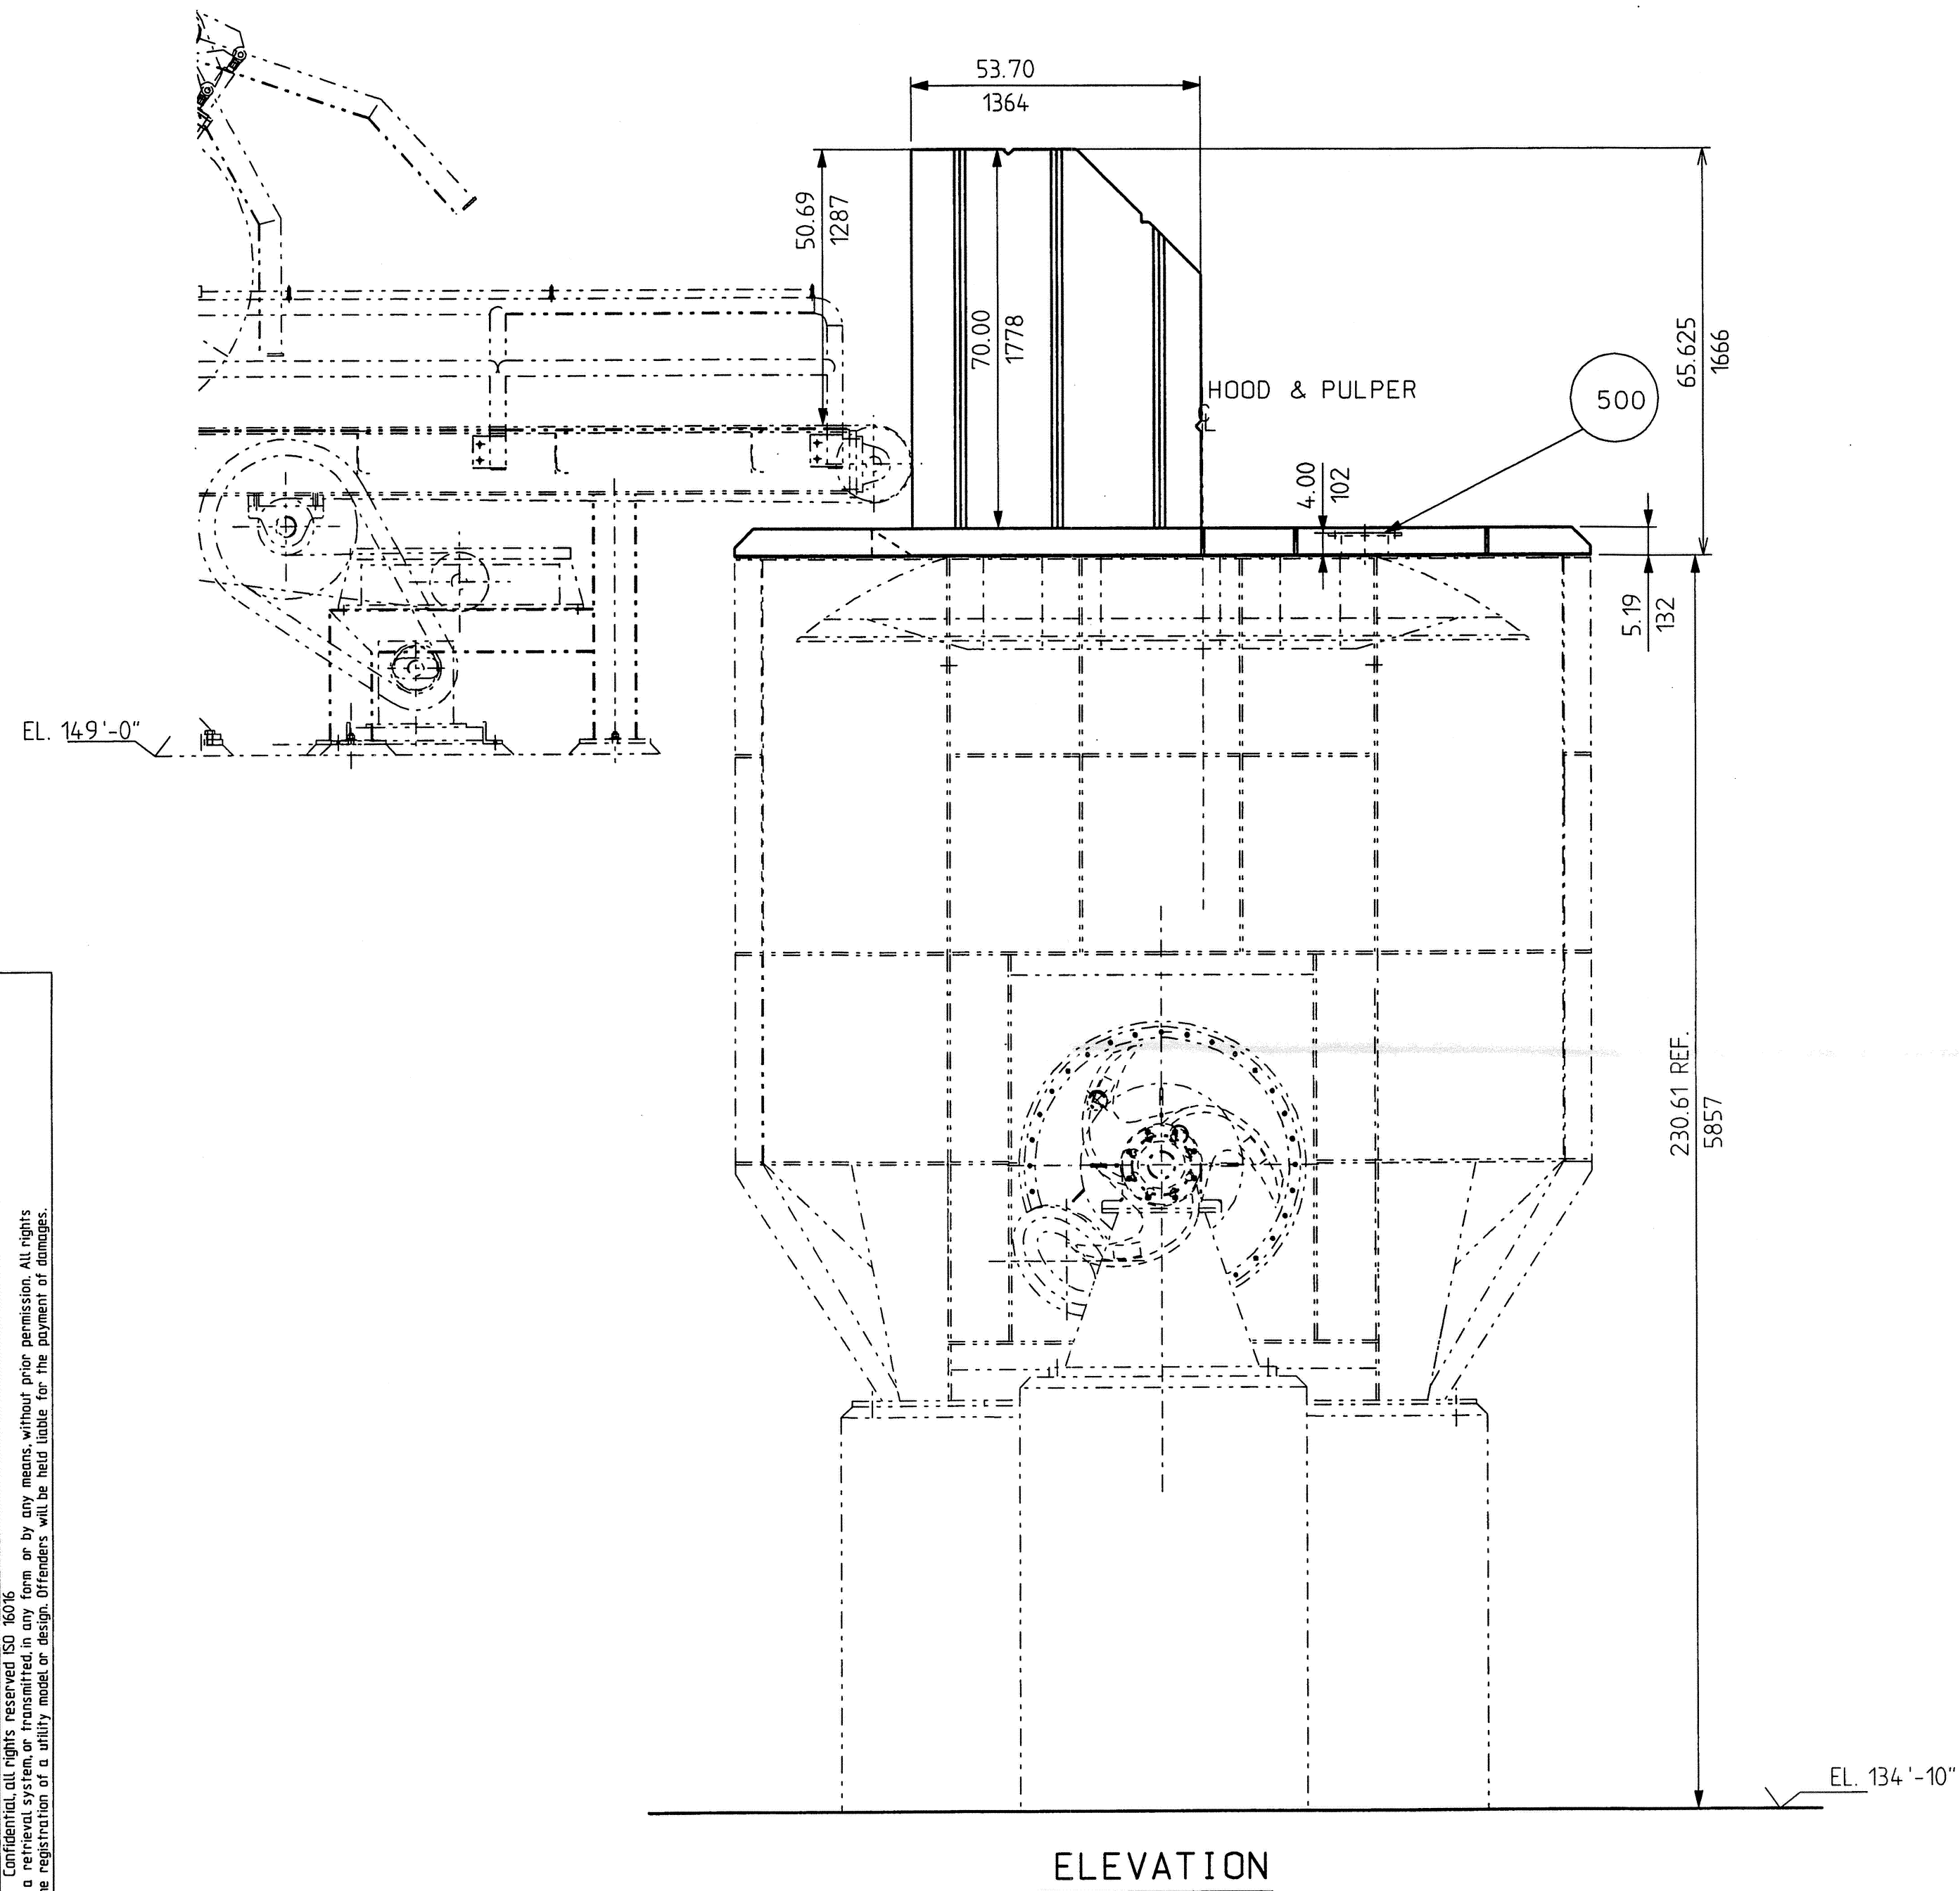

REVISED
CERTIFIED
SIGNED *Michael Wiedmeyer*
DATE MAY 08 2006
VOITH PAPER

Codeword/Unit							Item no.		
Scale of orig.							1:25	Weight	lbs
Title							Rev.		
Dr.							2006-01-24	MEW	3 of 3
Ch.							2006-01-25	MEW	
Dept.							SP	ApprMEW	
Release note							Drawing no.		
45/3 HMAH IN 1067 ITANK							Rev.		
887808363							Sheet		
Facility 92							3 of 3		

Rev.		No. of times		Rev. no.		Rev. descr. (shop and eng. info only)		Date Dr.		Name		App.	
B		1		s23027281		Add nozzle locations		2006-04-13		MEW		MEW	
A		1		s23027132		change per customer markup		2006-03-02		MEW		MEW	
Angular Tolerance				Unspecified Fillets and Chamfers .06				Keyseat Tol.: ANSI B71.1-1967 (L2, unless otherwise specified)					
+0° -30° (+/-2°)				Gen. Tol.: Voith Std. No. 07, unless otherwise specified									
Untoleranced Hole Location				Machined Surface Finish 250 unless otherwise specified									
True Position +.05				All dimensions in inches, unless otherwise specified									
Fit size		Tolerance											