
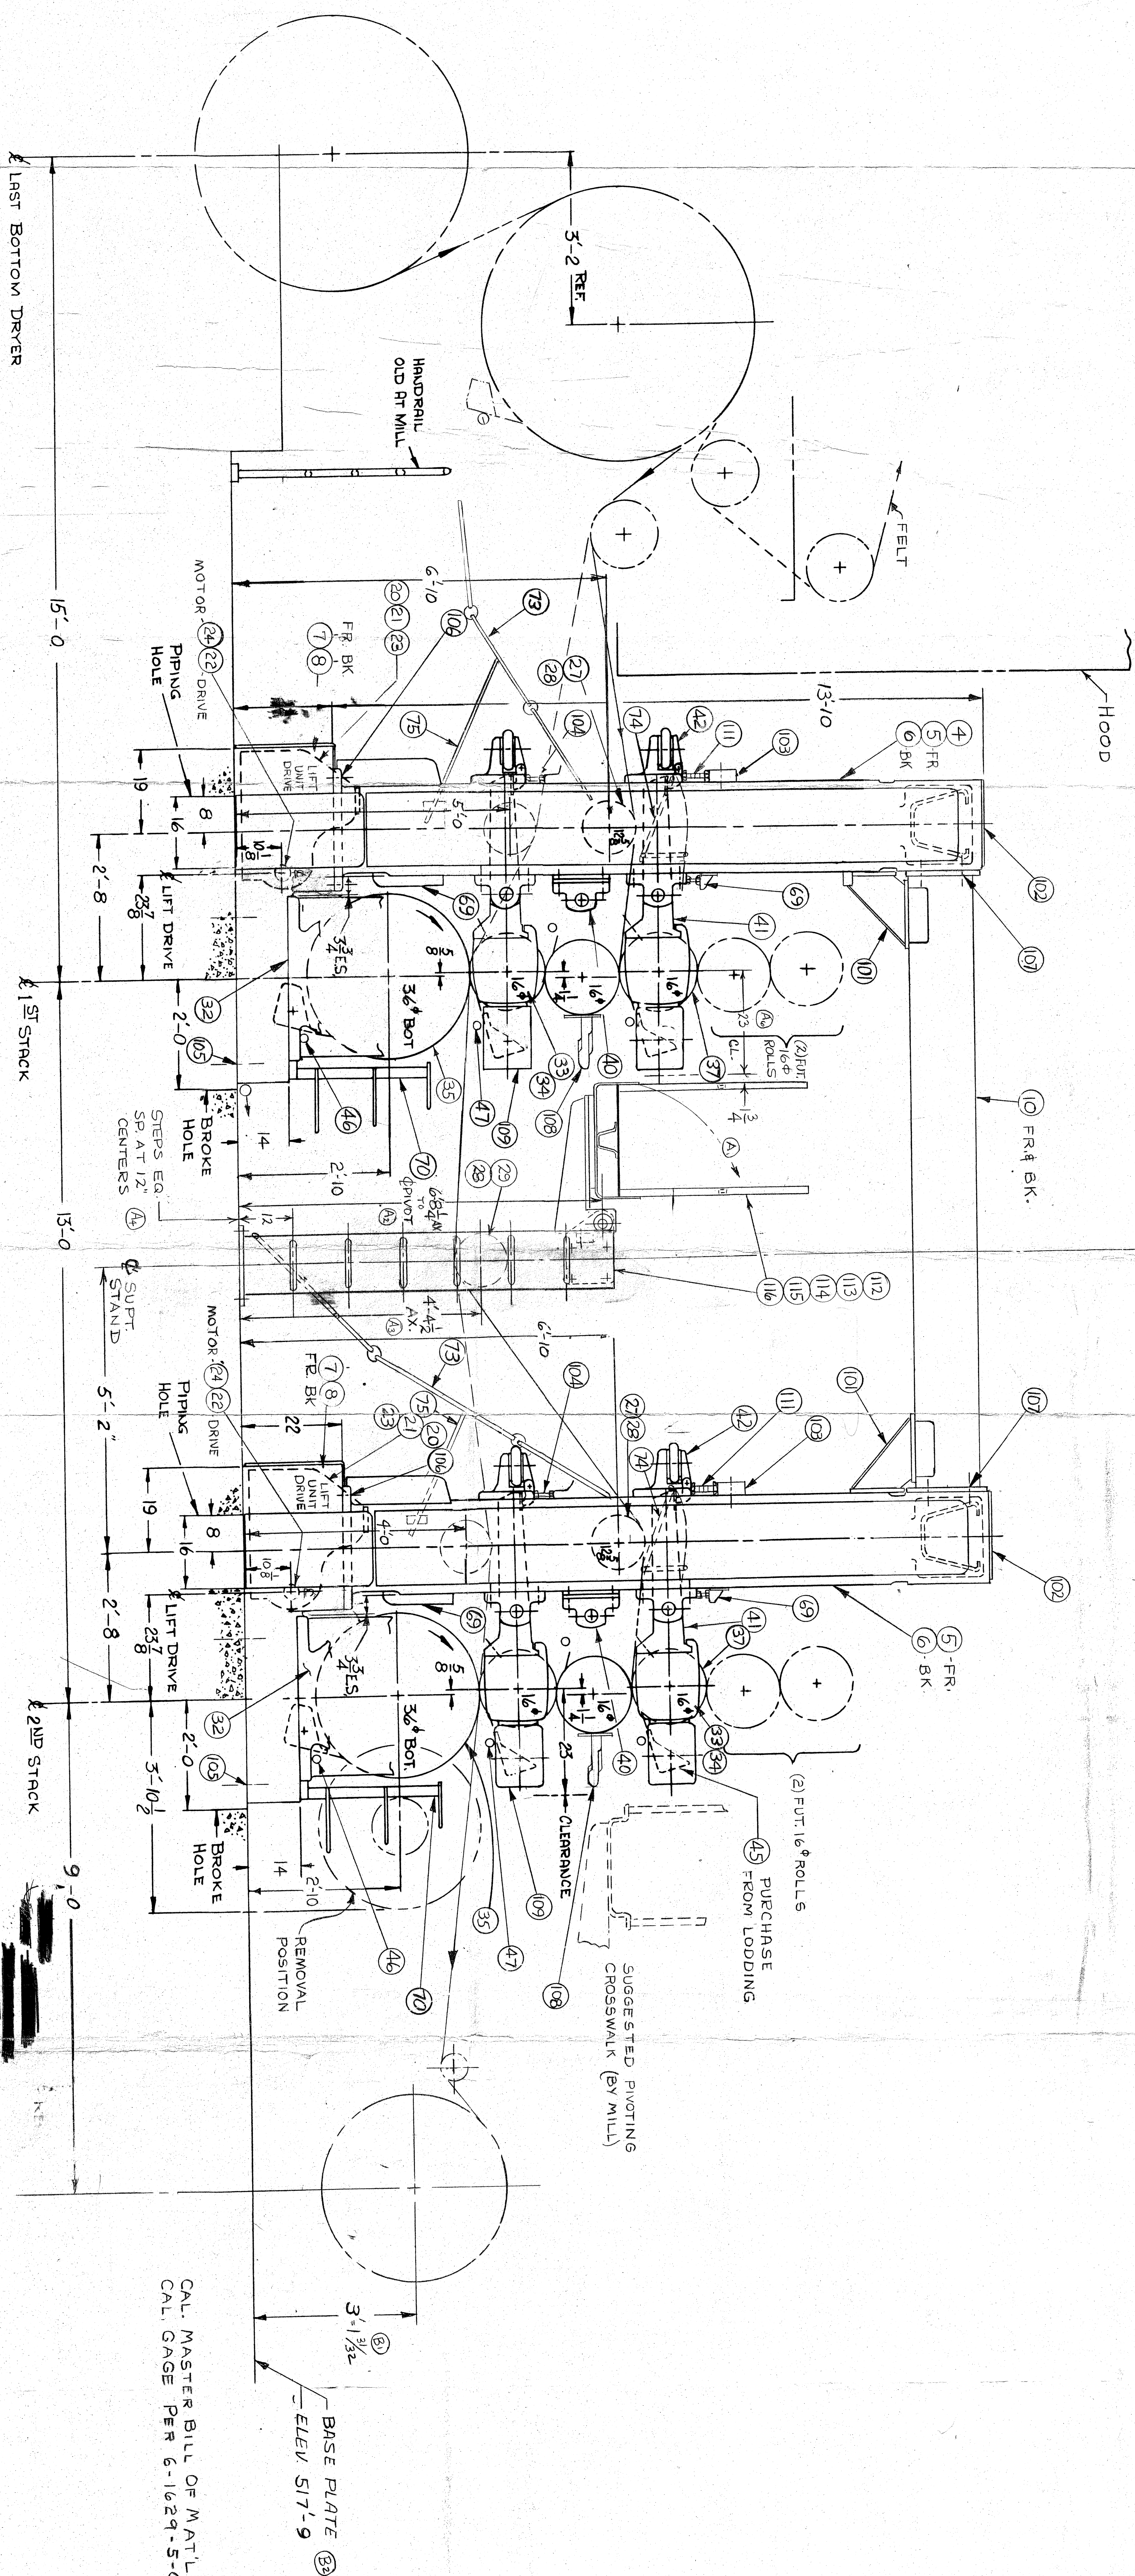


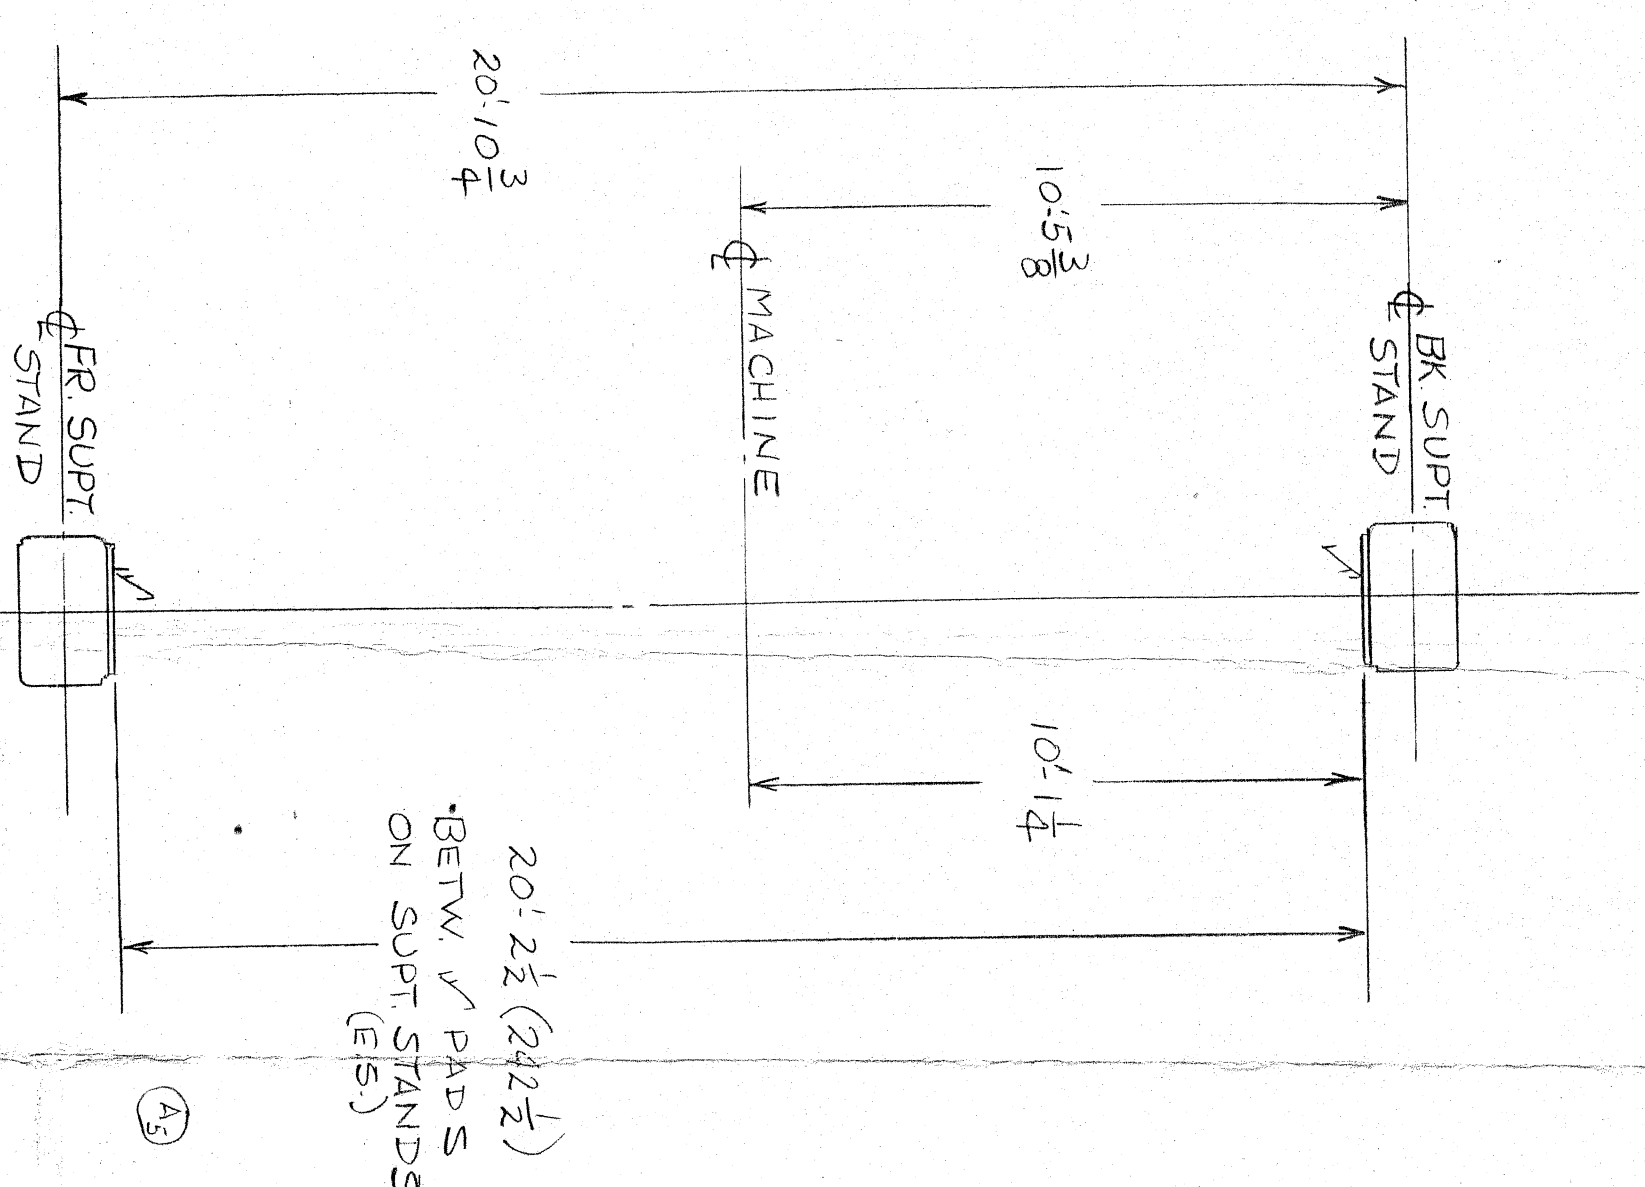

CAL. PIPING PER.
PIPING BILL/MATL.

NOTE: ALL ITEM NUMBERS 1 THRU 100
PER MASTER BILL/MATL.
ITEMS 101 AND UP PER B/M ON
CAL. GAGE VIEW.

CAL. MASTER BILL OF MATL. PER MCG-1629-14-2
CAL. GAGE PER 6-1629-5-0

REF: DOUBLE OPEN STACK GAL. GAGE PER 6-1629-5-0
DUSTY & DOWNS DRYER, ELEV PER DWG # 310046
BLACK-CLAWSON HOOD DWG PER DWG # 1089-114
FRASER CLOSED STACK DWG PER DWG # 119-105
FRASER MILL PRINT PER DWG # S-M-12-4479
FRASER MILL PRINT PER DWG # M-12-5254
FRASER MILL PRINT PER DWG # M-12-5359

REV.	DATE	BY	CHK.	APP.	DESCRIPTION
1	10/1/53	R.D.H.			REVISED

REV.	DATE	BY	CHK.	APP.	DESCRIPTION
1	10/1/53	R.D.H.			REVISED