



SECOND FLOOR

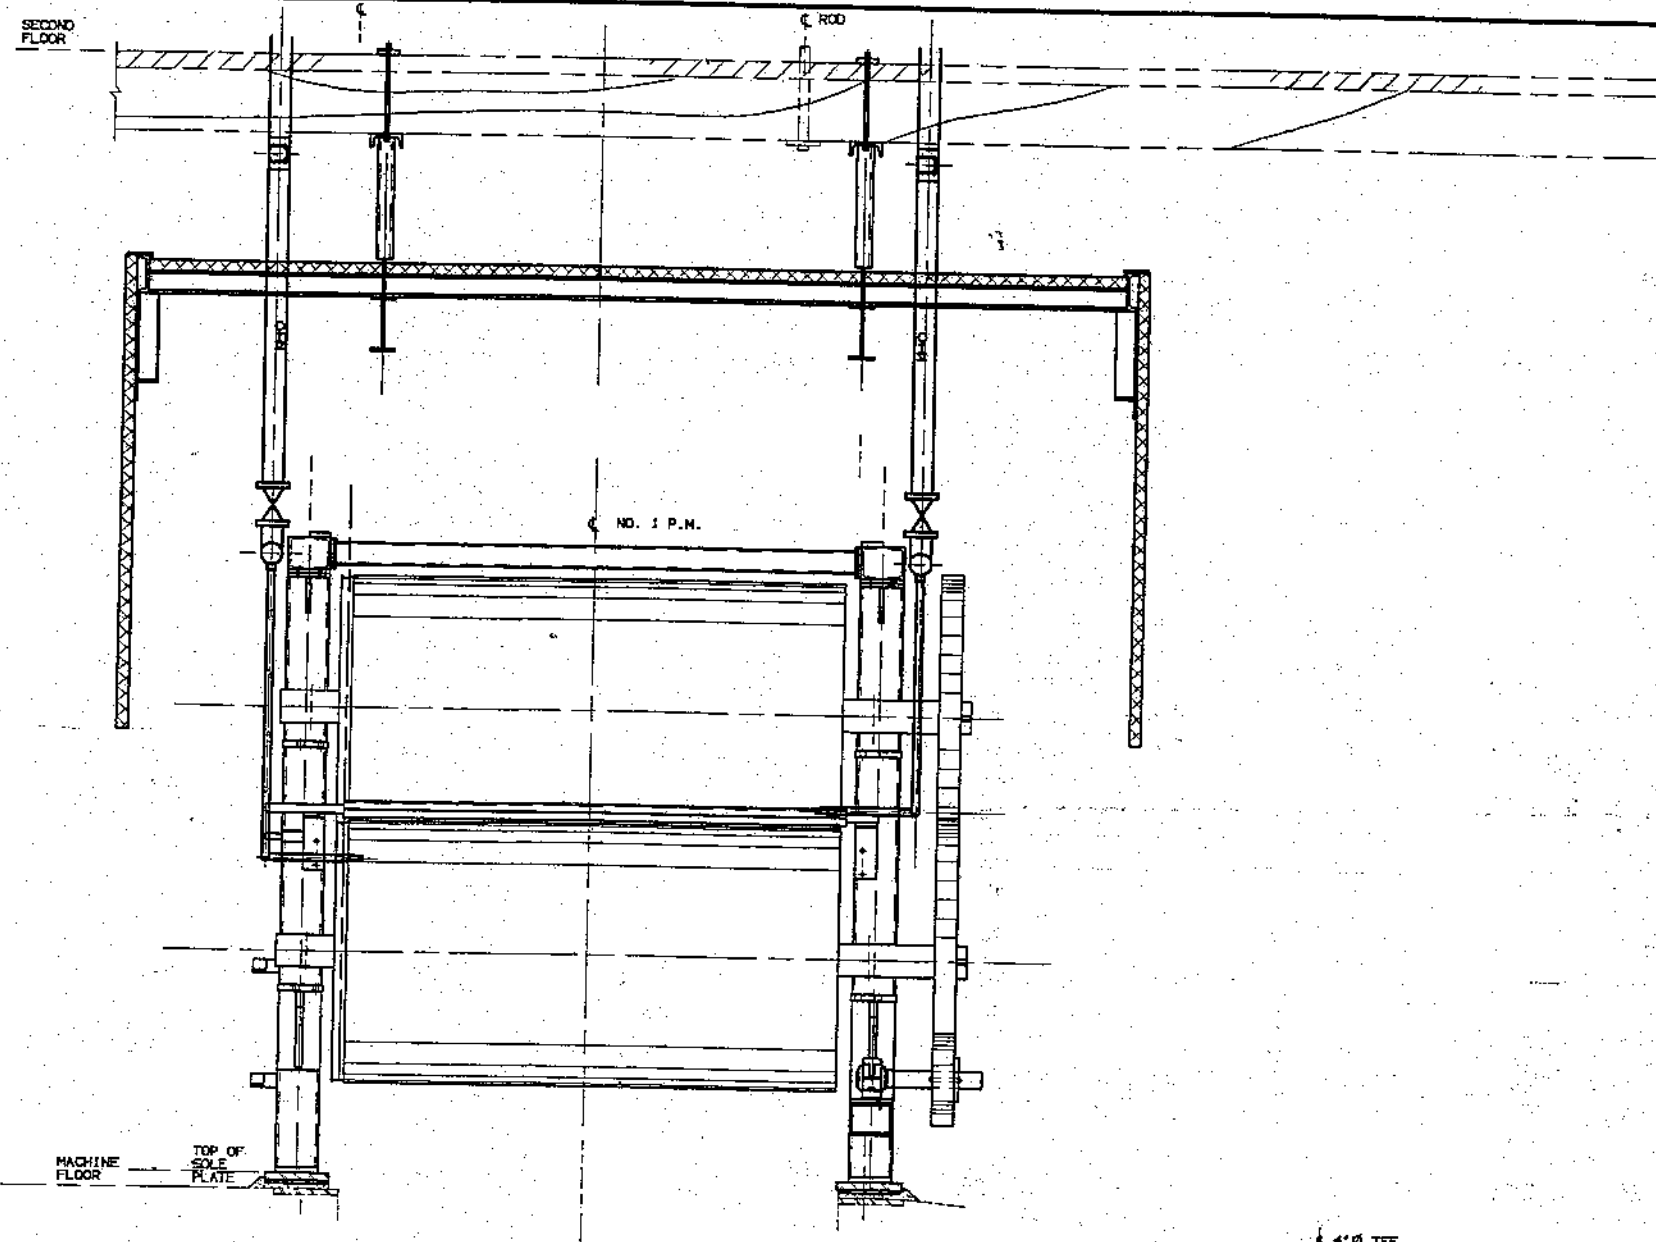


POCKET VENTILATION - MACHINE CROSS SECTION

3/4" = 1'-0"

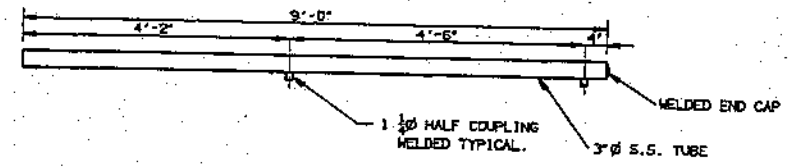


DRIVE SIDE - 3" S.S. HEADER

3/4" = 1'-0"

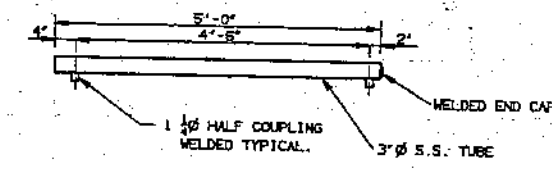

TENDING SIDE - 3" S.S. HEADER

3/4" = 1'-0"

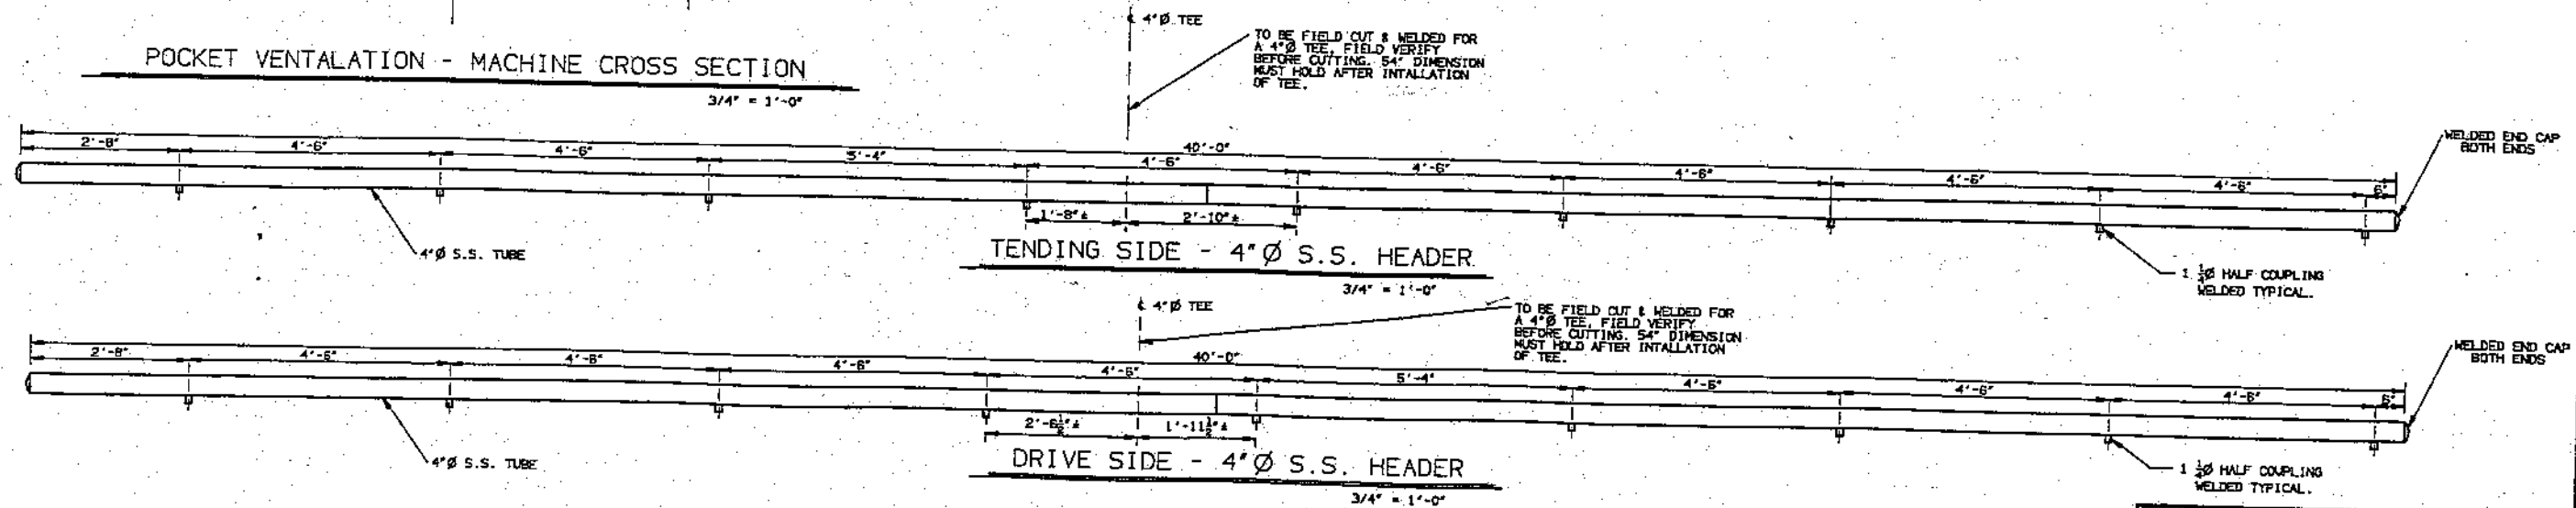

TENDING SIDE - 4" S.S. HEADER

3/4" = 1'-0"

DRIVE SIDE - 4" S.S. HEADER

3/4" = 1'-0"

POTASH-DELMOLINO-DAVIS INC. Industrial Design Services	
Dalton, Mass.	01226
RISING PAPER COMPANY	
HOUSATONIC, MA 01236	
NO. 1 P.M. DRYER SECTION MODIFICATIONS	SCALE: AS NOTED DRAWN BY: JFP CHECKED BY:
POCKET VENTILATION - MACHINE CROSS SECTION	
DATE: 06-29-95	DESIGN: 2 DRAWING NUMBER: 94-643-PVZ

REV.	DESCRIPTION	DATE	BY