


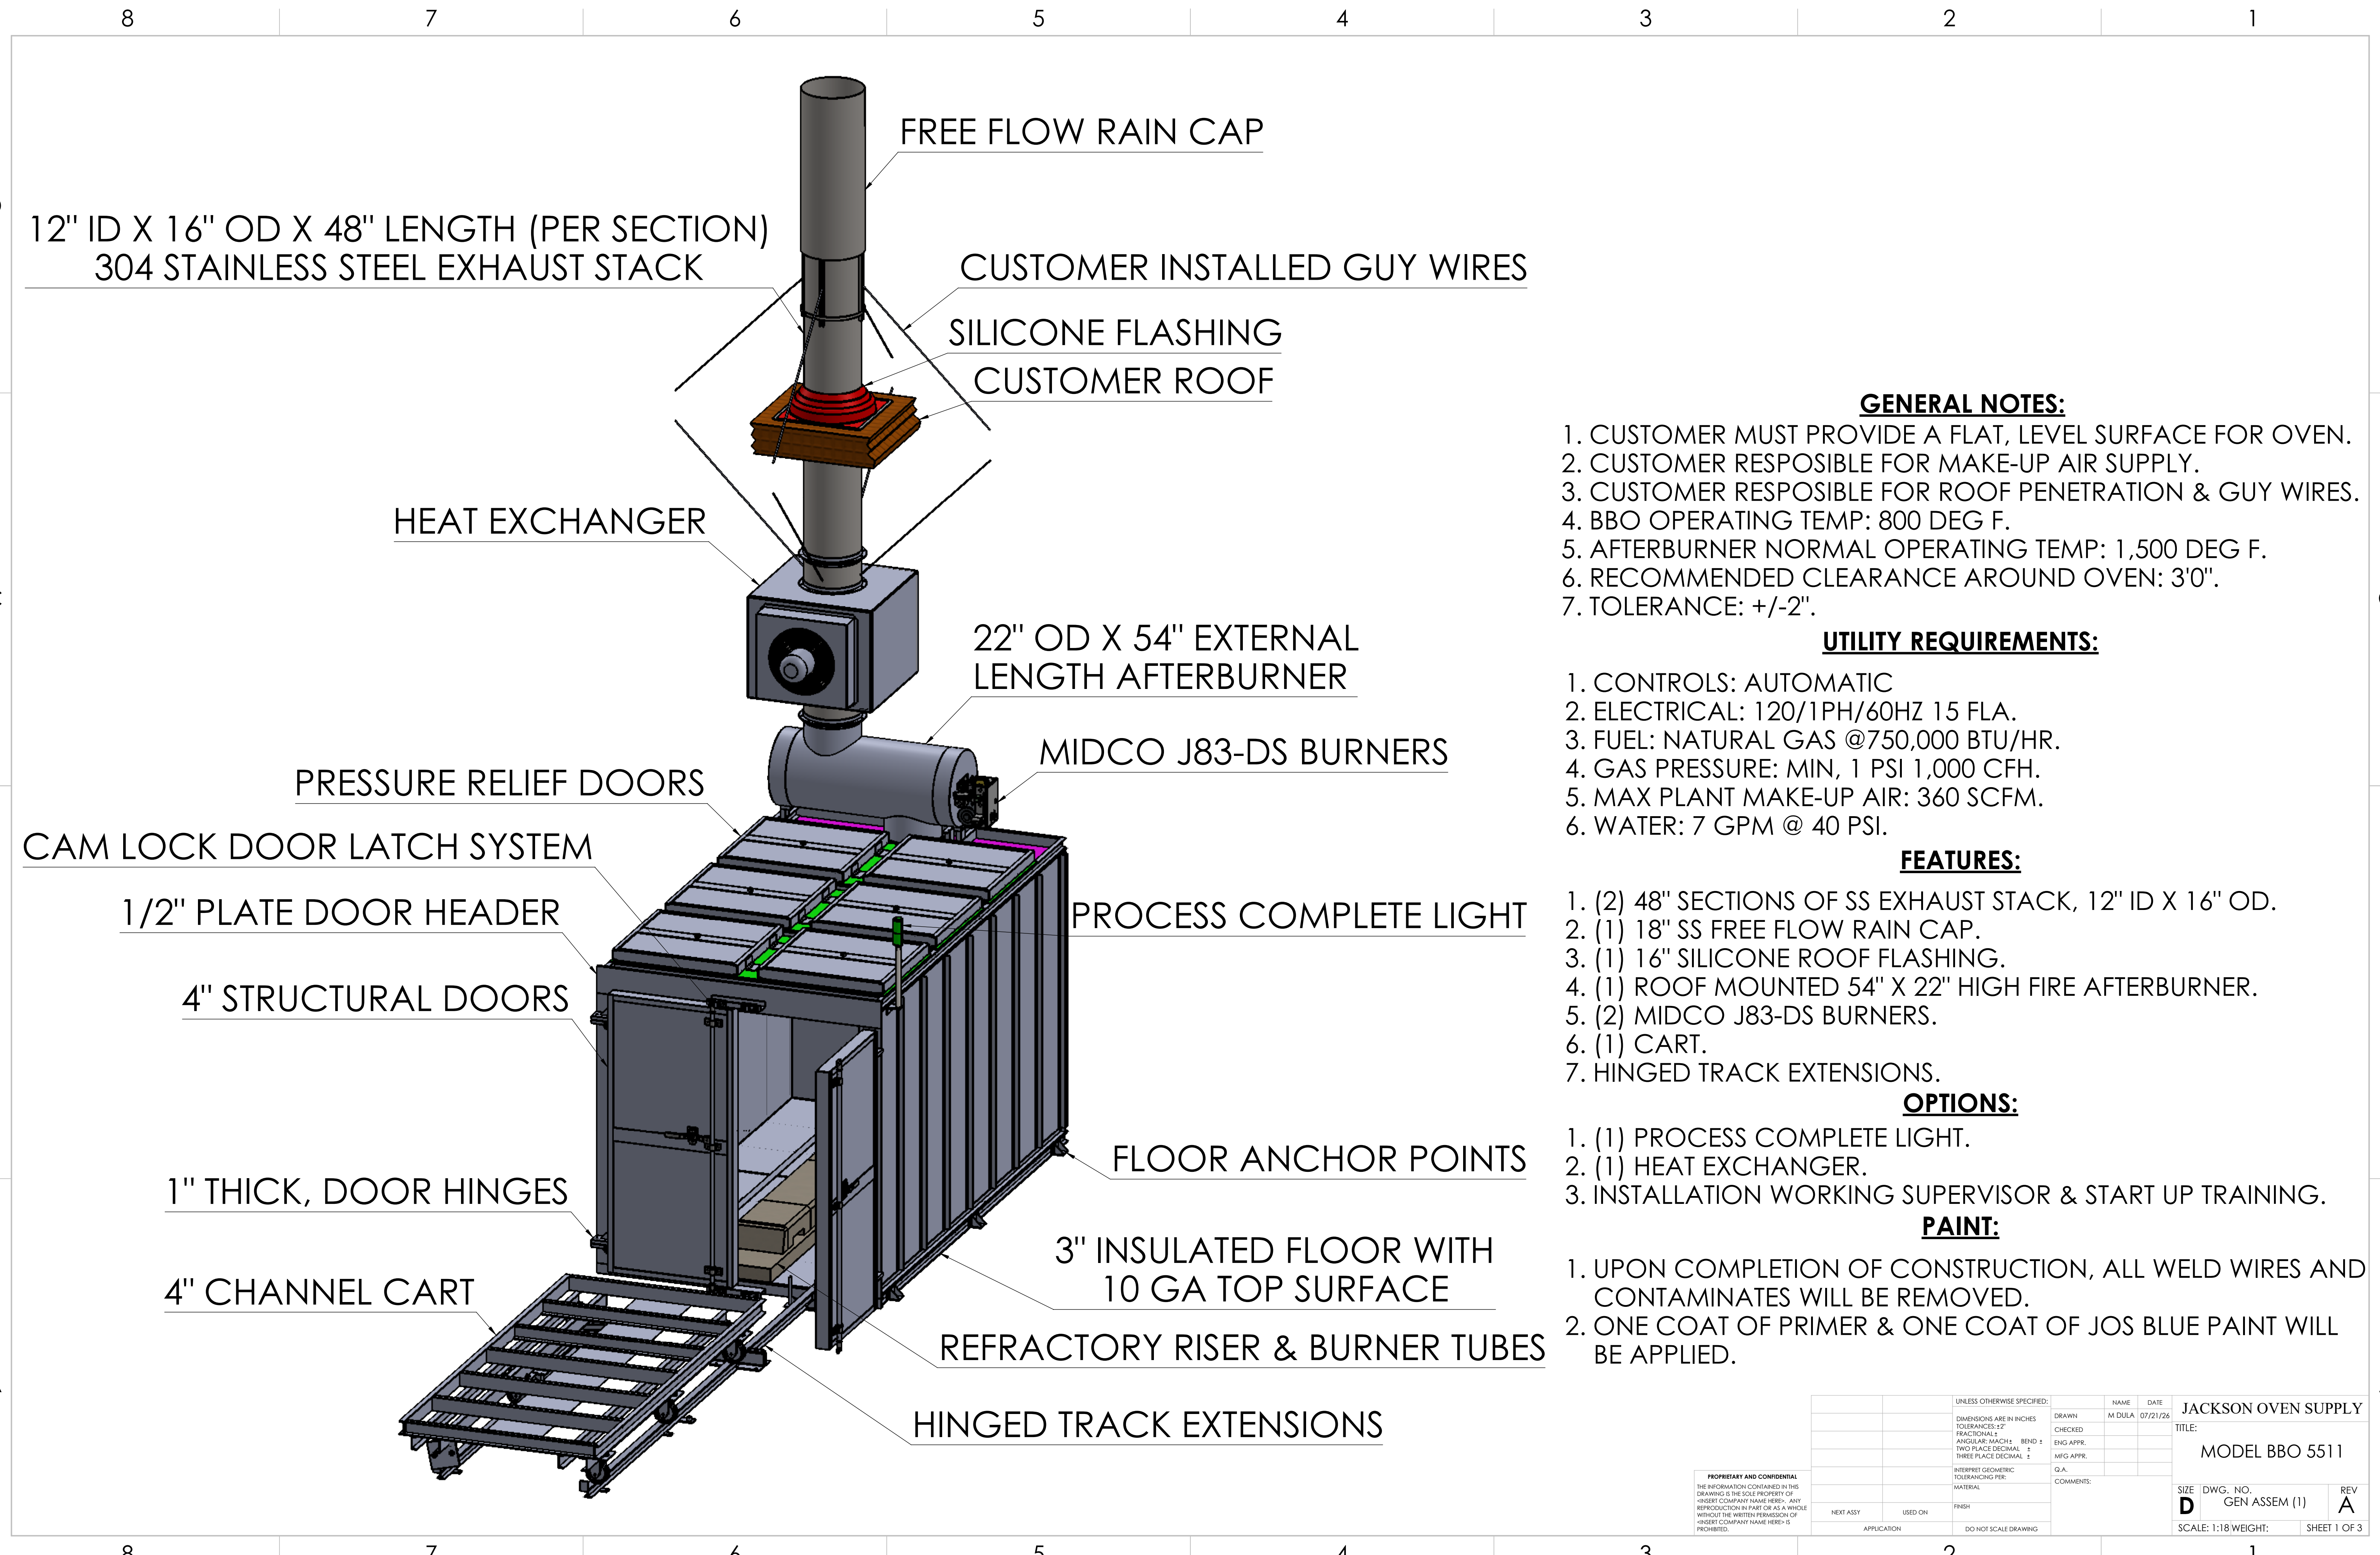

GENERAL NOTES:

1. CUSTOMER MUST PROVIDE A FLAT, LEVEL SURFACE FOR OVEN.
2. CUSTOMER RESPONSIBLE FOR MAKE-UP AIR SUPPLY.
3. CUSTOMER RESPONSIBLE FOR ROOF PENETRATION & GUY WIRES.
4. BBO OPERATING TEMP: 800 DEG F.
5. AFTERBURNER NORMAL OPERATING TEMP: 1,500 DEG F.
6. RECOMMENDED CLEARANCE AROUND OVEN: 3'0".
7. TOLERANCE: +/-2".

UTILITY REQUIREMENTS:

1. CONTROLS: AUTOMATIC
2. ELECTRICAL: 120/1PH/60HZ 15 FLA.
3. FUEL: NATURAL GAS @750,000 BTU/HR.
4. GAS PRESSURE: MIN, 1 PSI 1,000 CFH.
5. MAX PLANT MAKE-UP AIR: 360 SCFM.
6. WATER: 7 GPM @ 40 PSI.

FEATURES:

1. (2) 48" SECTIONS OF SS EXHAUST STACK, 12" ID X 16" OD.
2. (1) 18" SS FREE FLOW RAIN CAP.
3. (1) 16" SILICONE ROOF FLASHING.
4. (1) ROOF MOUNTED 54" X 22" HIGH FIRE AFTERBURNER.
5. (2) MIDCO J83-DS BURNERS.
6. (1) CART.
7. HINGED TRACK EXTENSIONS.

OPTIONS:

1. (1) PROCESS COMPLETE LIGHT.
2. (1) HEAT EXCHANGER.
3. INSTALLATION WORKING SUPERVISOR & START UP TRAINING.

PAINT:

1. UPON COMPLETION OF CONSTRUCTION, ALL WELD WIRES AND CONTAMINATES WILL BE REMOVED.
2. ONE COAT OF PRIMER & ONE COAT OF JOS BLUE PAINT WILL BE APPLIED.

PROPRIETARY AND CONFIDENTIAL
THE INFORMATION CONTAINED IN THIS
DRAWING IS THE SOLE PROPERTY OF
JACKSON OVEN SUPPLY. ANY
REPRODUCTION IN PART OR AS A WHOLE
WITHOUT THE WRITTEN PERMISSION OF
JACKSON OVEN SUPPLY IS
PROHIBITED.

UNLESS OTHERWISE SPECIFIED:		NAME	DATE	JACKSON OVEN SUPPLY	
DIMENSIONS ARE IN INCHES		DRAWN	M. DULA	TITLE:	
TOLERANCES: ±2"		CHECKED		MODEL BBO 5511	
FRACTIONAL: 1/16"		ENG APPR.		SIZE DWG. NO. REV	
ANGULAR: MATCH		MFG APPR.		D GEN ASSEM (1) A	
BEND: ±		Q.A.		SCALE: 1:18 WEIGHT: SHEET 1 OF 3	
THREE PLACE DECIMAL ±		COMMENTS:			
INTERPRET GEOMETRIC					
TOLERANCING PER:					
MATERIAL					
FINISH					
NEXT ASSY		USED ON			
APPLICATION		DO NOT SCALE DRAWING			