


2 3 4 5 6 7 8 9 10 11 12

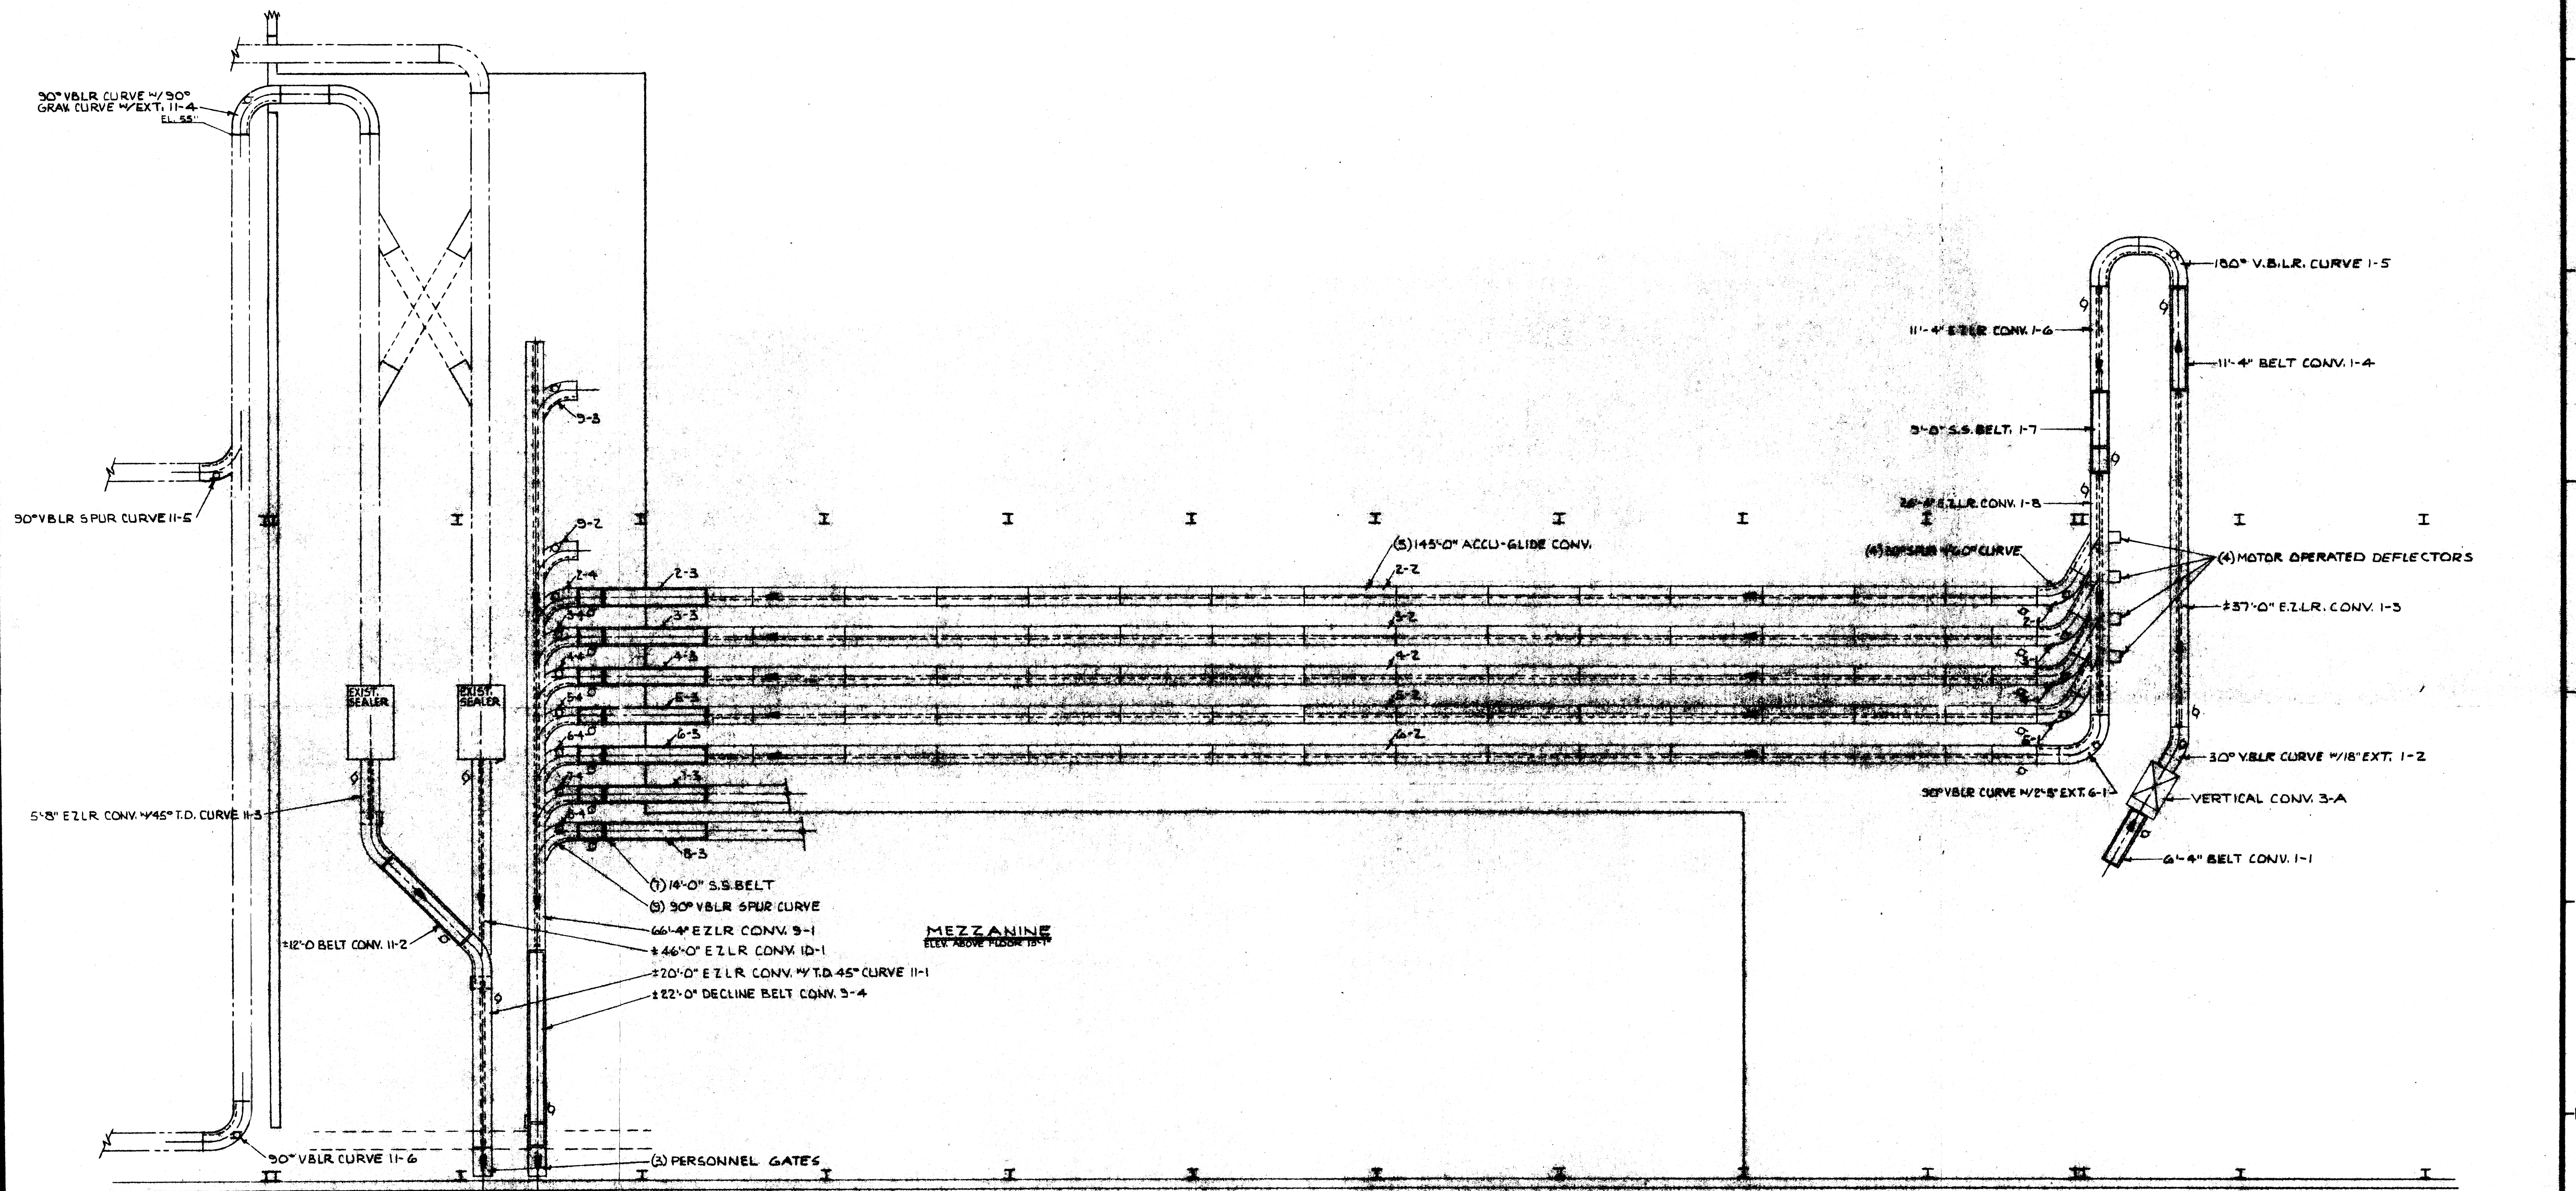

PLAN VIEW PHASE I UPPER DECK

CONVEYOR INTERMEDIATE SECTIONS ARE SHIPPED IN LENGTHS OF 5 AND 10 FEET. CERTAIN INTERMEDIATE SECTIONS MUST BE FIELD CUT TO ACHIEVE OVERALL CONVEYOR LENGTHS SPECIFIED ON DRAWINGS. ODD LENGTHS SHOWN ARE TO BE VERIFIED AGAINST ACTUAL BUILDING AND LAYOUT ARRANGEMENT.

VERIFY BUILDING DIMENSIONS AND SYSTEM LAYOUT BEFORE STARTING INSTALLATION. DUE TO CONSTRUCTION VARIATIONS, ACTUAL BUILDING DIMENSIONS MAY DIFFER FROM THOSE ON INSTALLATION DRAWINGS.

THIS BLUEPRINT IS THE PROPERTY OF ALVEY INC., ST. LOUIS, MO, AND IS TO BE RETURNED IMMEDIATELY UPON DEMAND. THE INFORMATION, DESIGNS, ETC., SHOWN HEREON ARE CONFIDENTIAL AND ARE NOT TO BE COPIED, DIVULGED OR SUBMITTED TO OTHERS.

CUSTOMER		JAMES RIVER CORP.	
		OLD TOWN, ME. MILL	
TITLE		WAREHOUSE REVISIONS PHASE II	
		UPPER DECK PLAN.	
BY: BENJILSON		DATE: 4-25-86	SCALE: 1/8" = 1'-0"
FOR: G. PERRY		CHK'D: APP'D:	
DRAWING NO.		04-046-209-1	
ST. LOUIS, MISSOURI 63132 - U.S.A.			

BRUNING 40-195 C 1295

A

G