
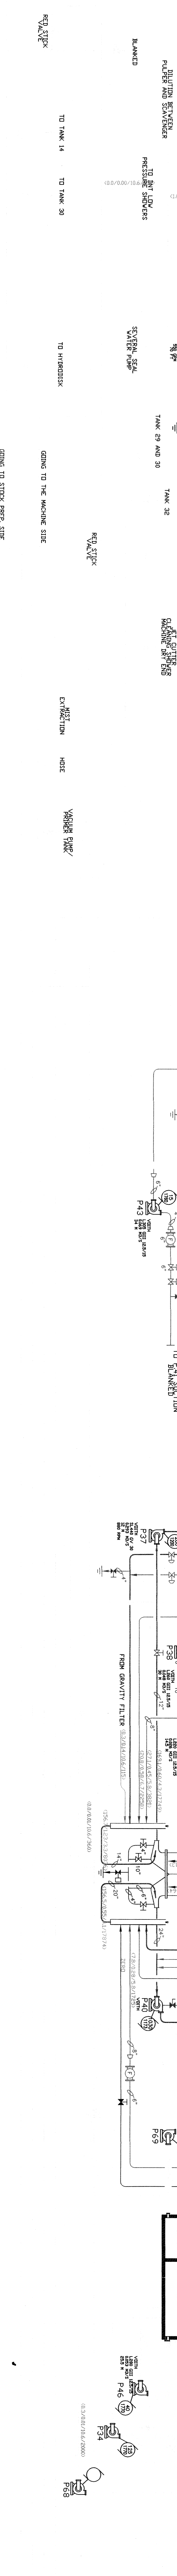
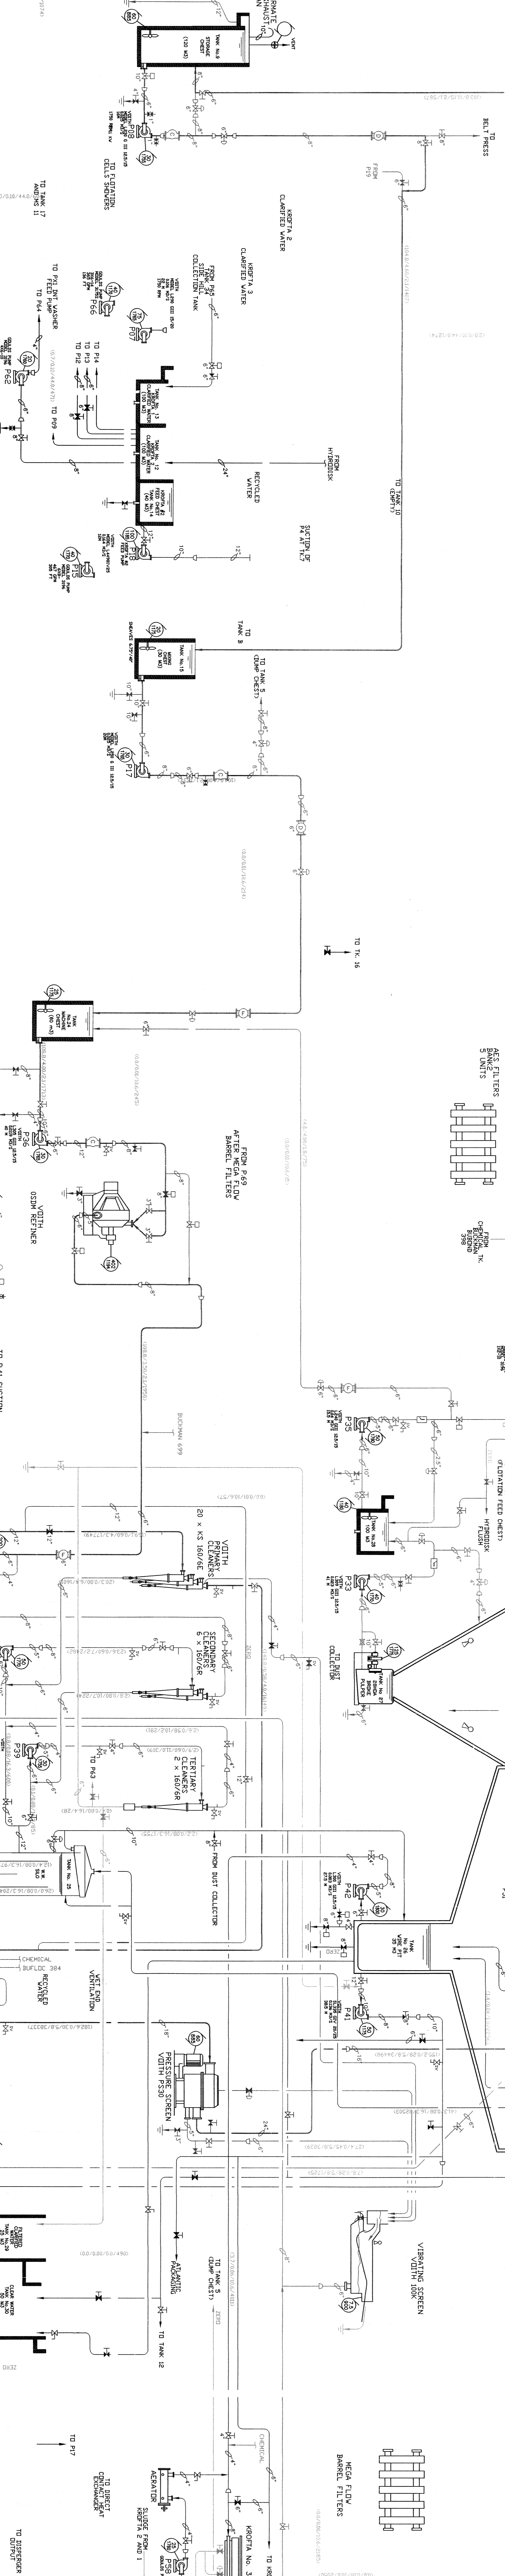


Tissue Machine

TO WIRE SHIVERS
#1, 2, 3, 13
FROM #46/50/51

TO WIRE SHIVERS
#7, #4, 8

TO WIRE SHIVERS
#4, 7, 10, 12, 14, 22, 25, 26, 28, 29, 30, 32, 33, 34,100

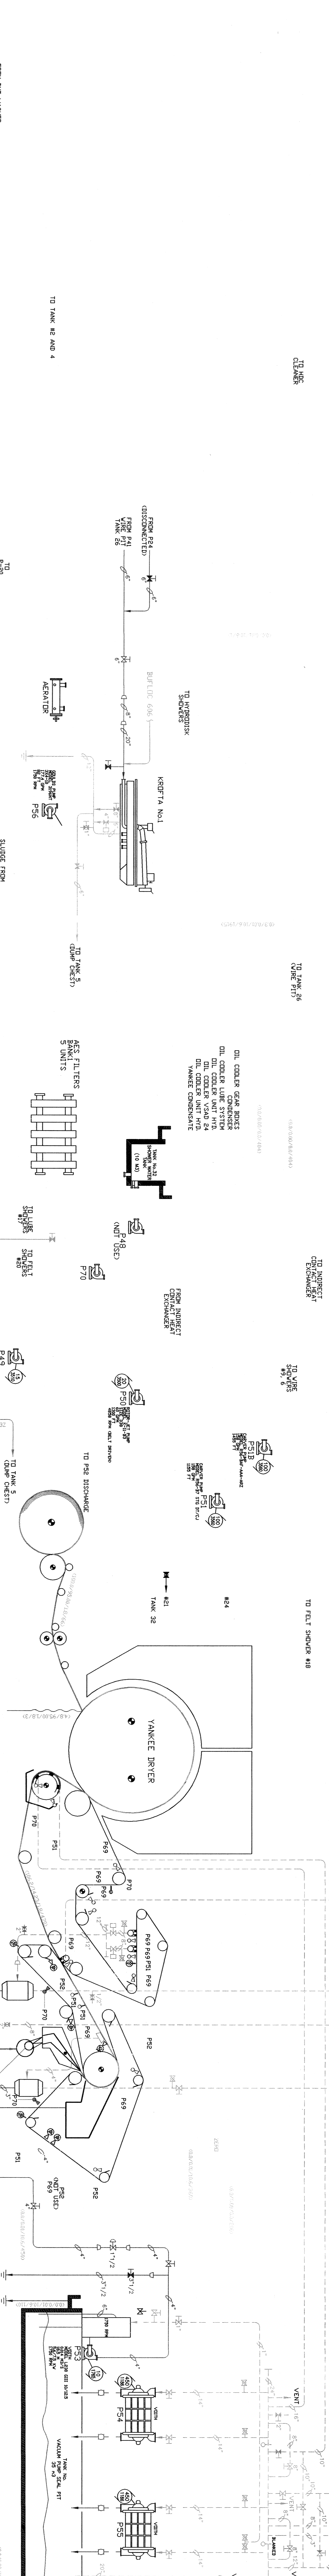

























































