


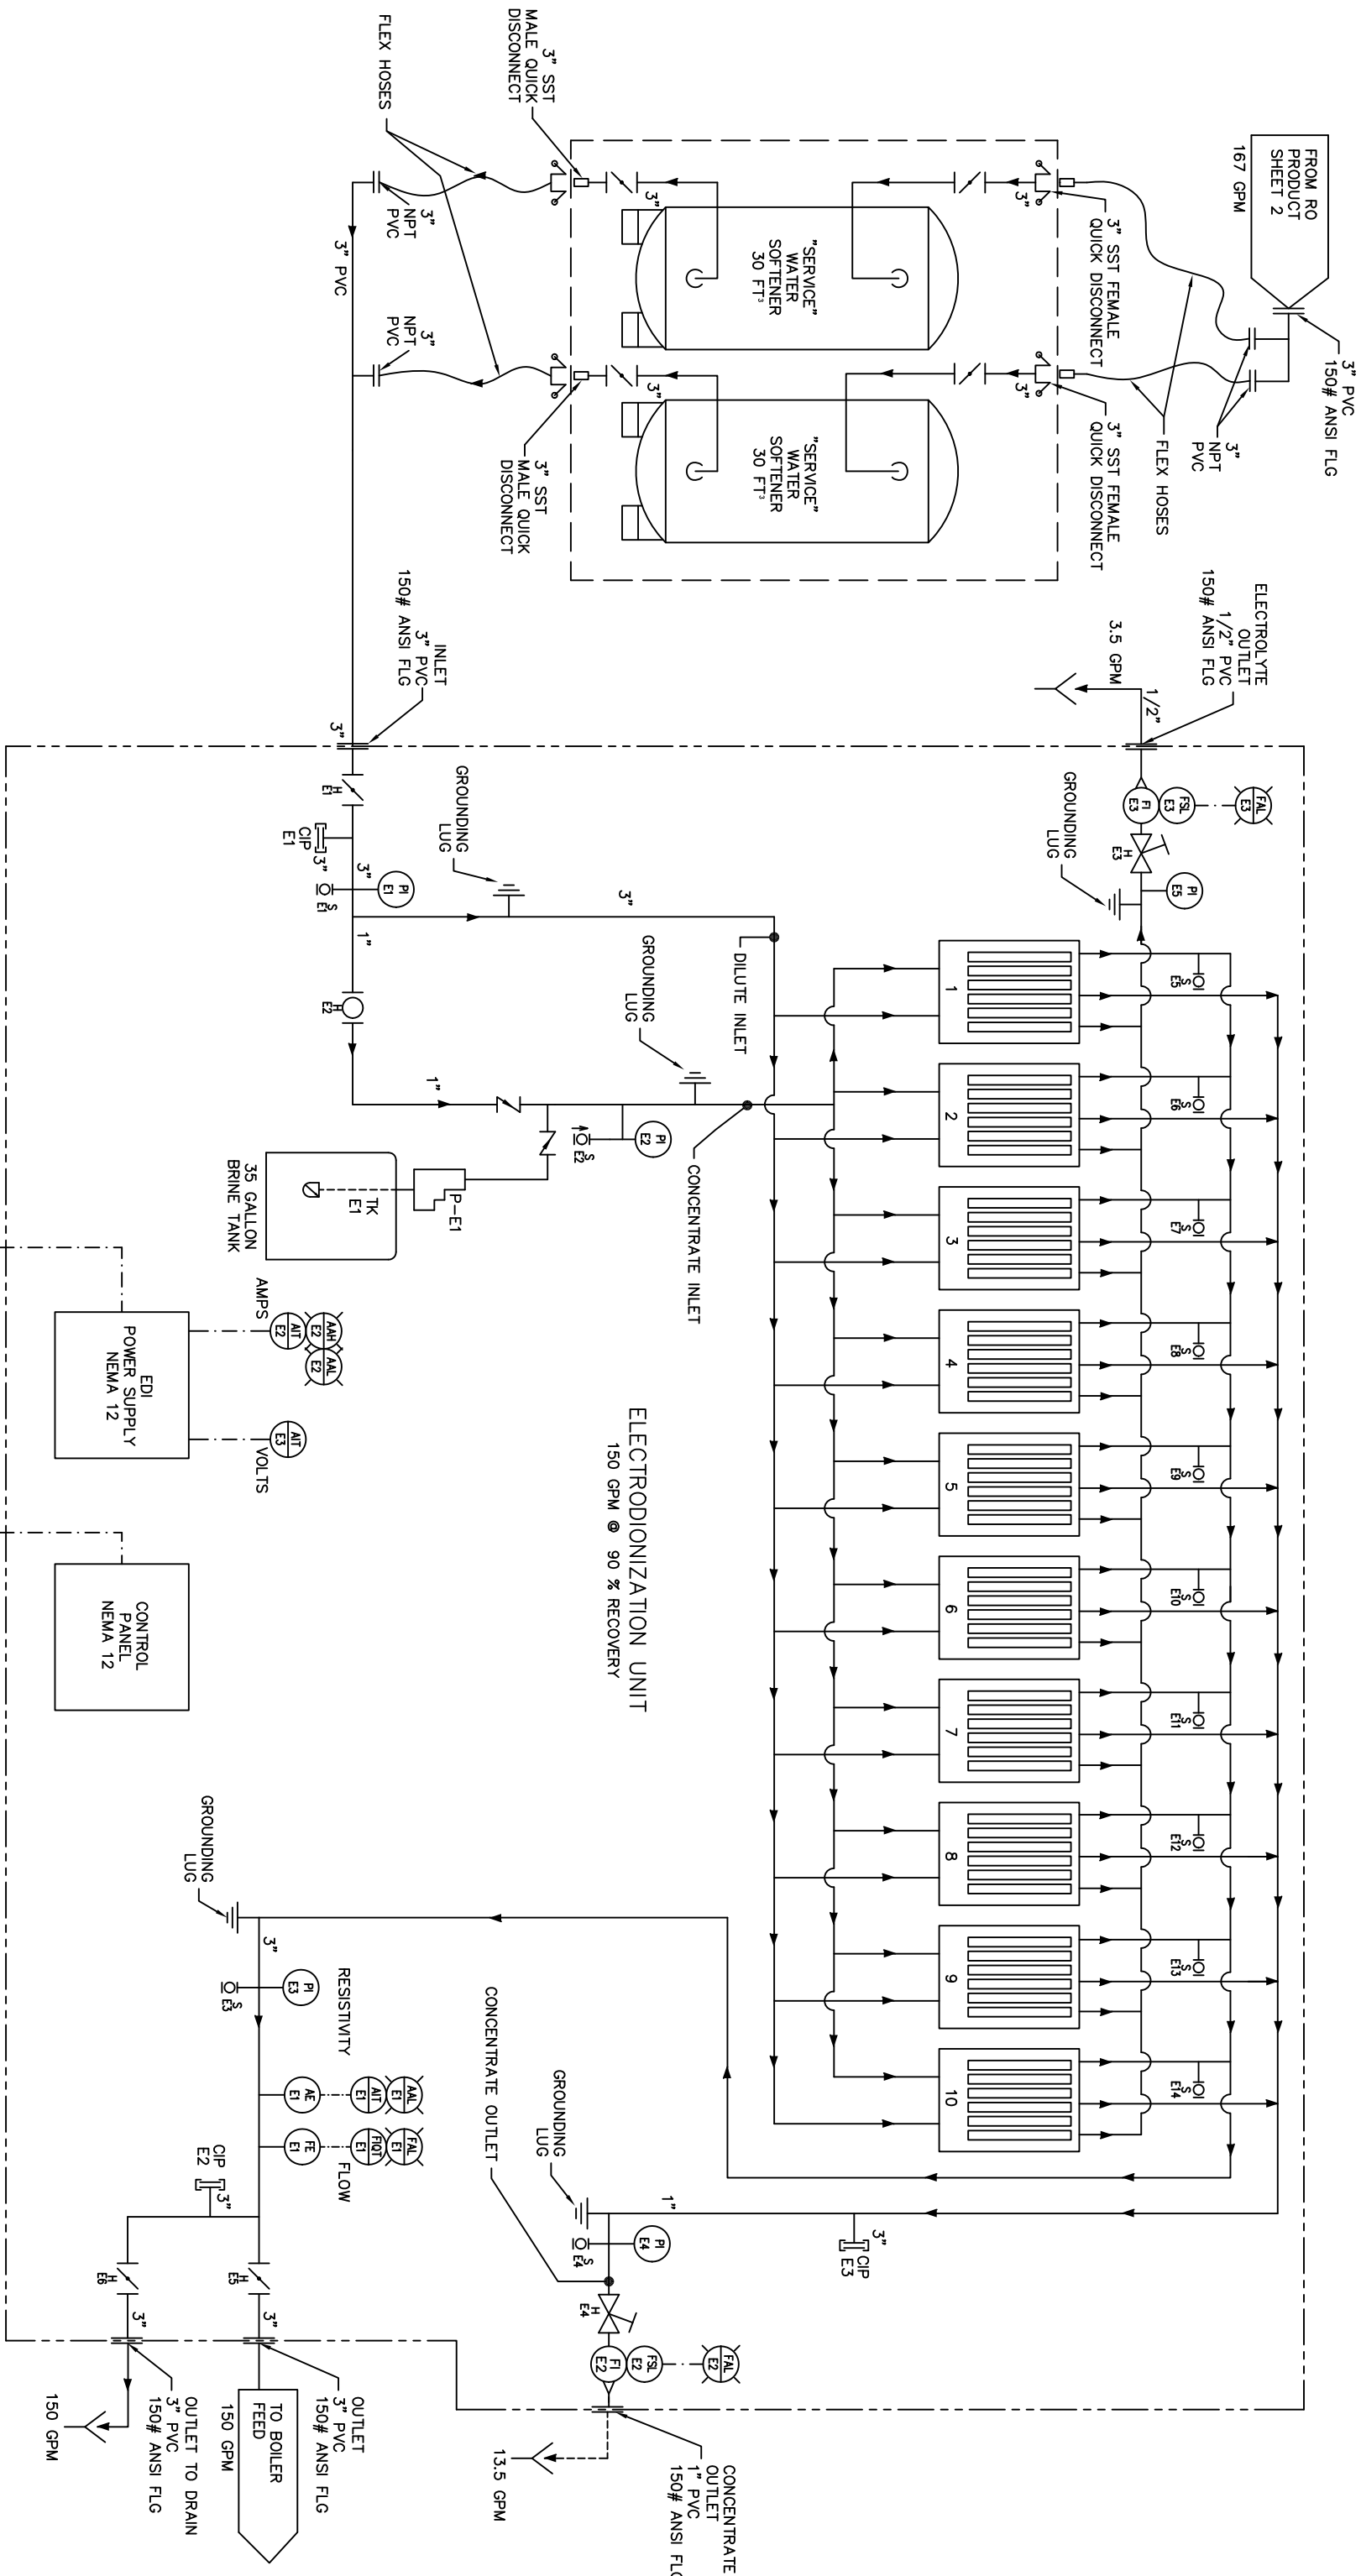

REF DWG:		73014		COMPANY CONFIDENTIAL	
A		FIRST RELEASE		DWG. REV.	
DESCRIPTION		TITLE P&ID 150 GPM DEMINERALIZED WATER SYSTEM		DATE	
CUSTOMER		SCHWEITZER/MAUDUIT		DATE	
JG		5/7/04		DSCN	
APPV		3 OF 3		DWG. S	