
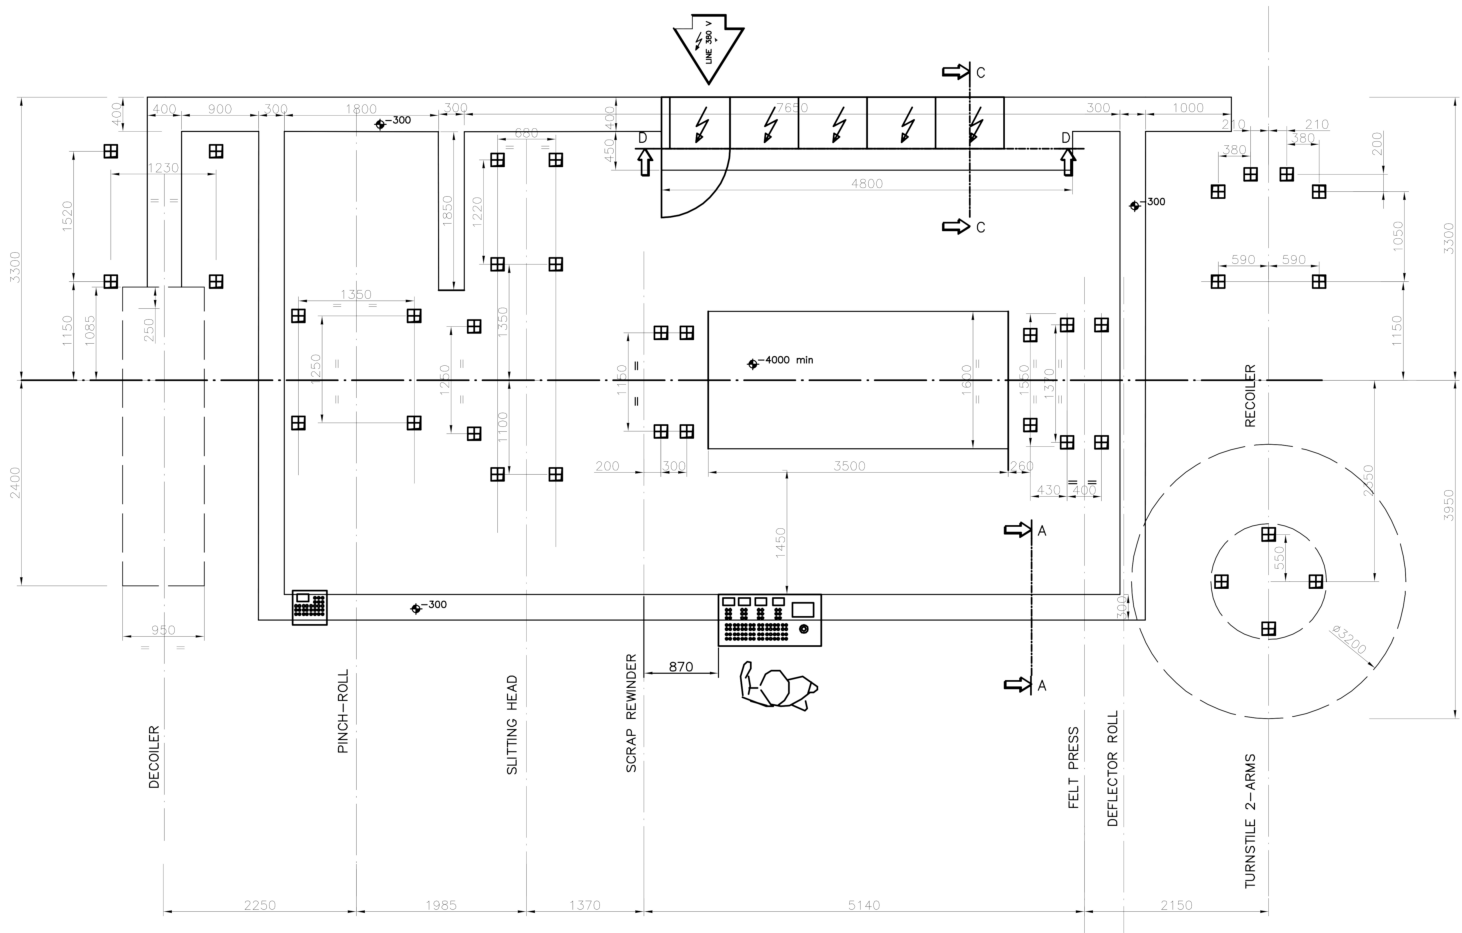


Senso Linea Sx-Dx
Line direction L-R

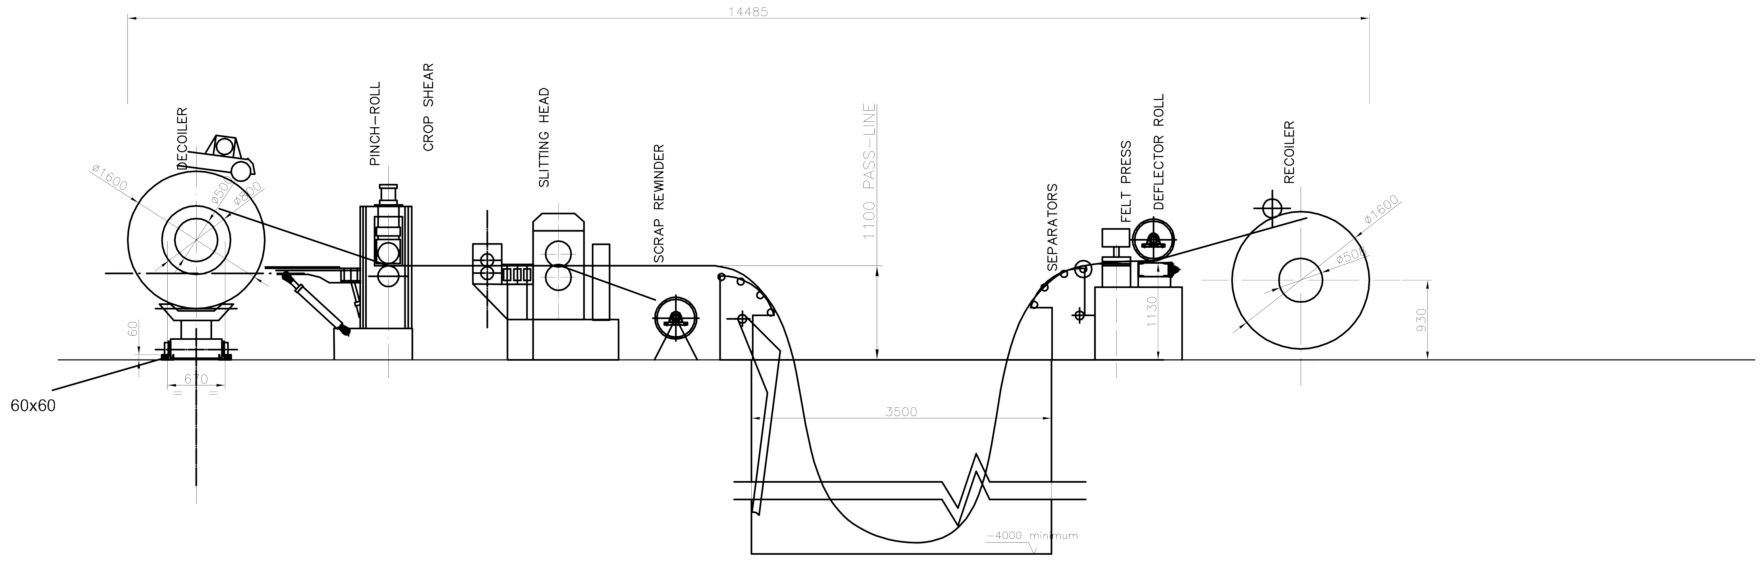

PRELIMINARY NOT VALID FOR CONSTRUCTION

LEGENDA
70 kN LOADS ON FOUNDATION